


MAP 6- REVISED SITE PLAN

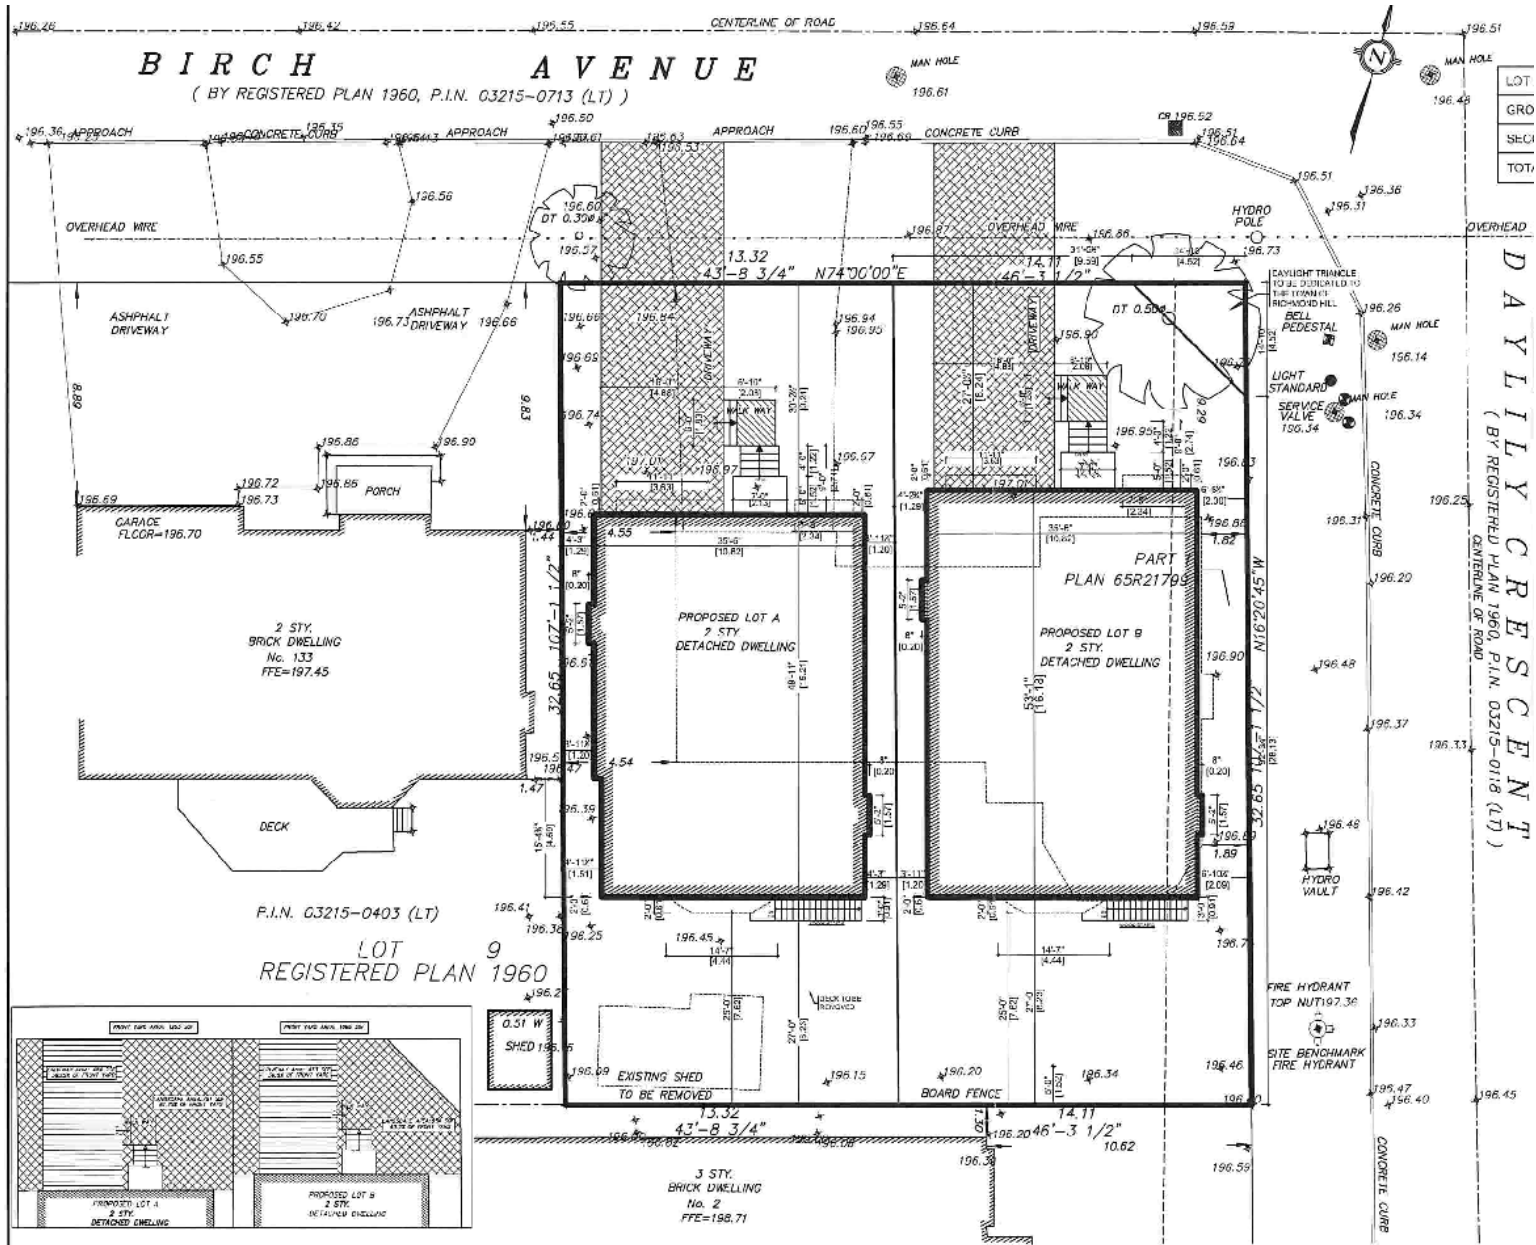

BLOCK 25

FILE NO. D02-17019

**Town of Richmond Hill
Planning and Regulatory
Services Department**

SF/SS SRPRS.18.125