


# MAP 2 - APPROVED SITE PLAN

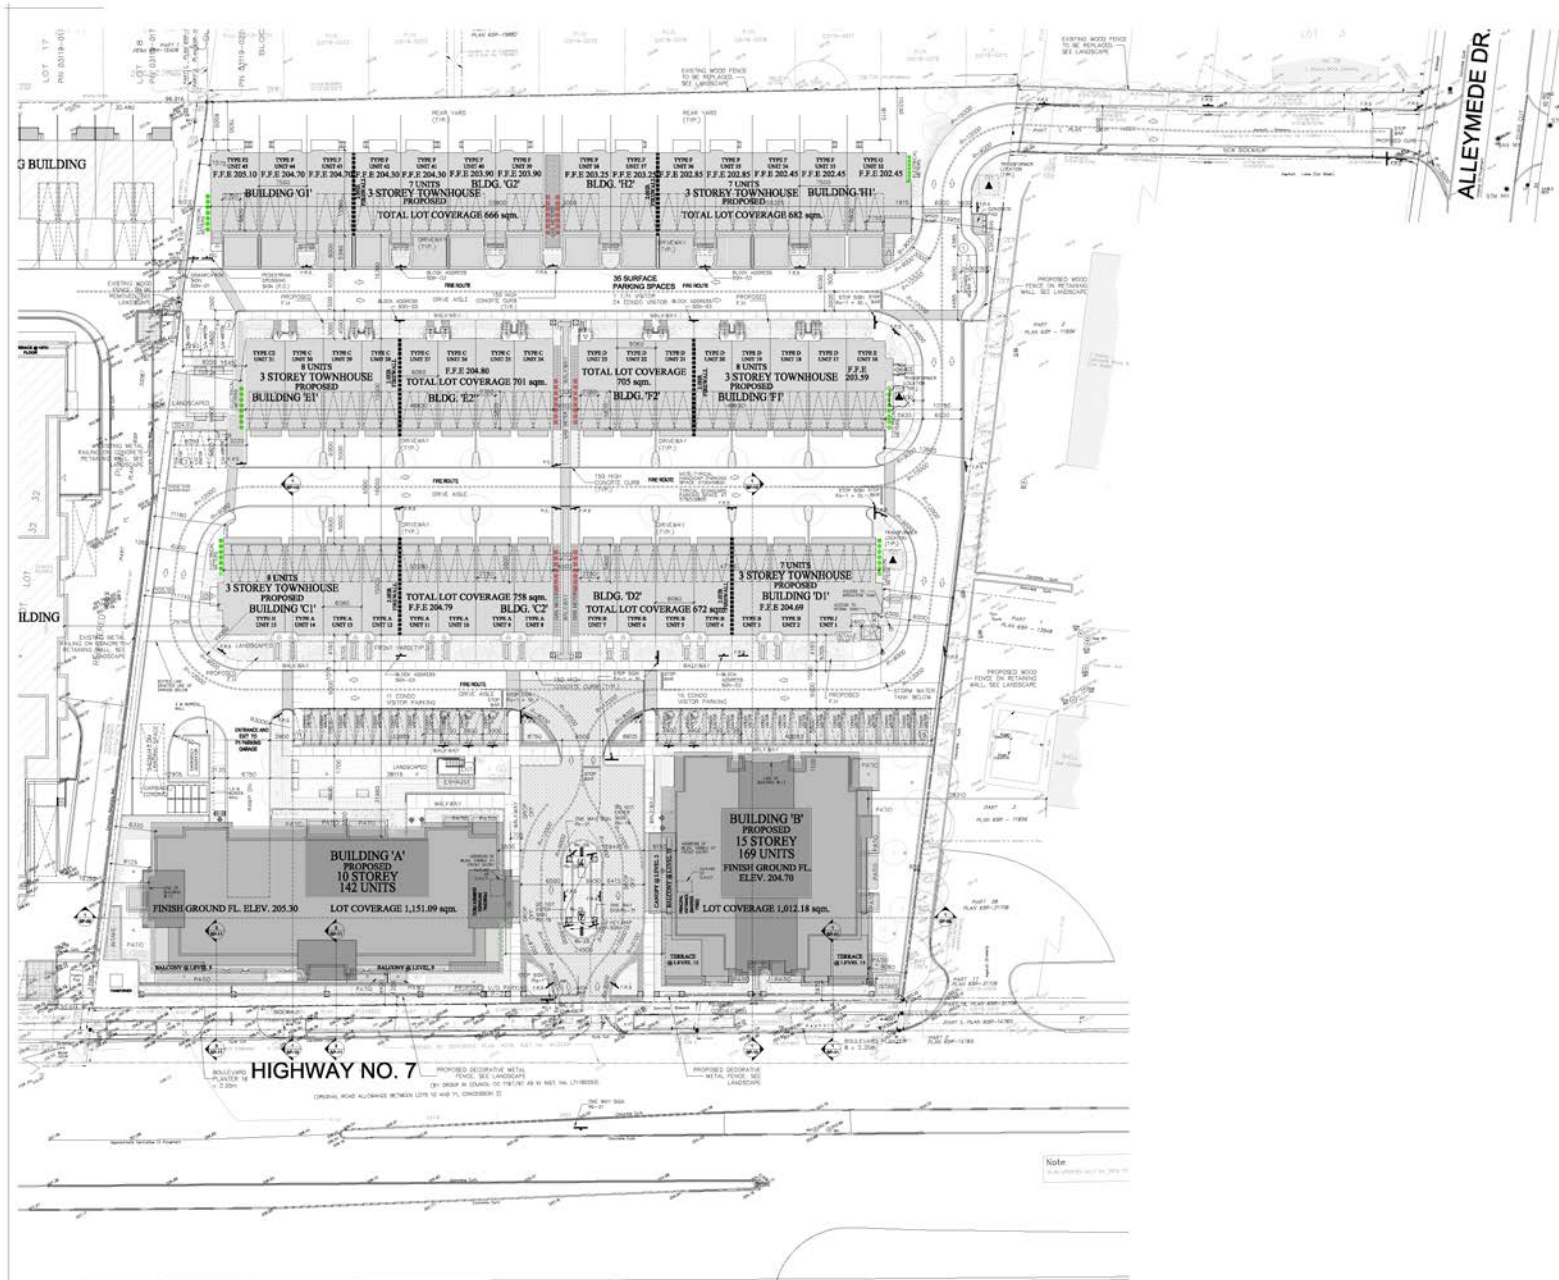

BLOCK 27 FILE NOS.D02-17025  
D06-17064

**TOWN OF RICHMOND HILL  
PLANNING AND REGULATORY  
SERVICES DEPARTMENT**

DG/SS SRPRS.18.167