


MAP 7 – CURRENT SITE PLAN

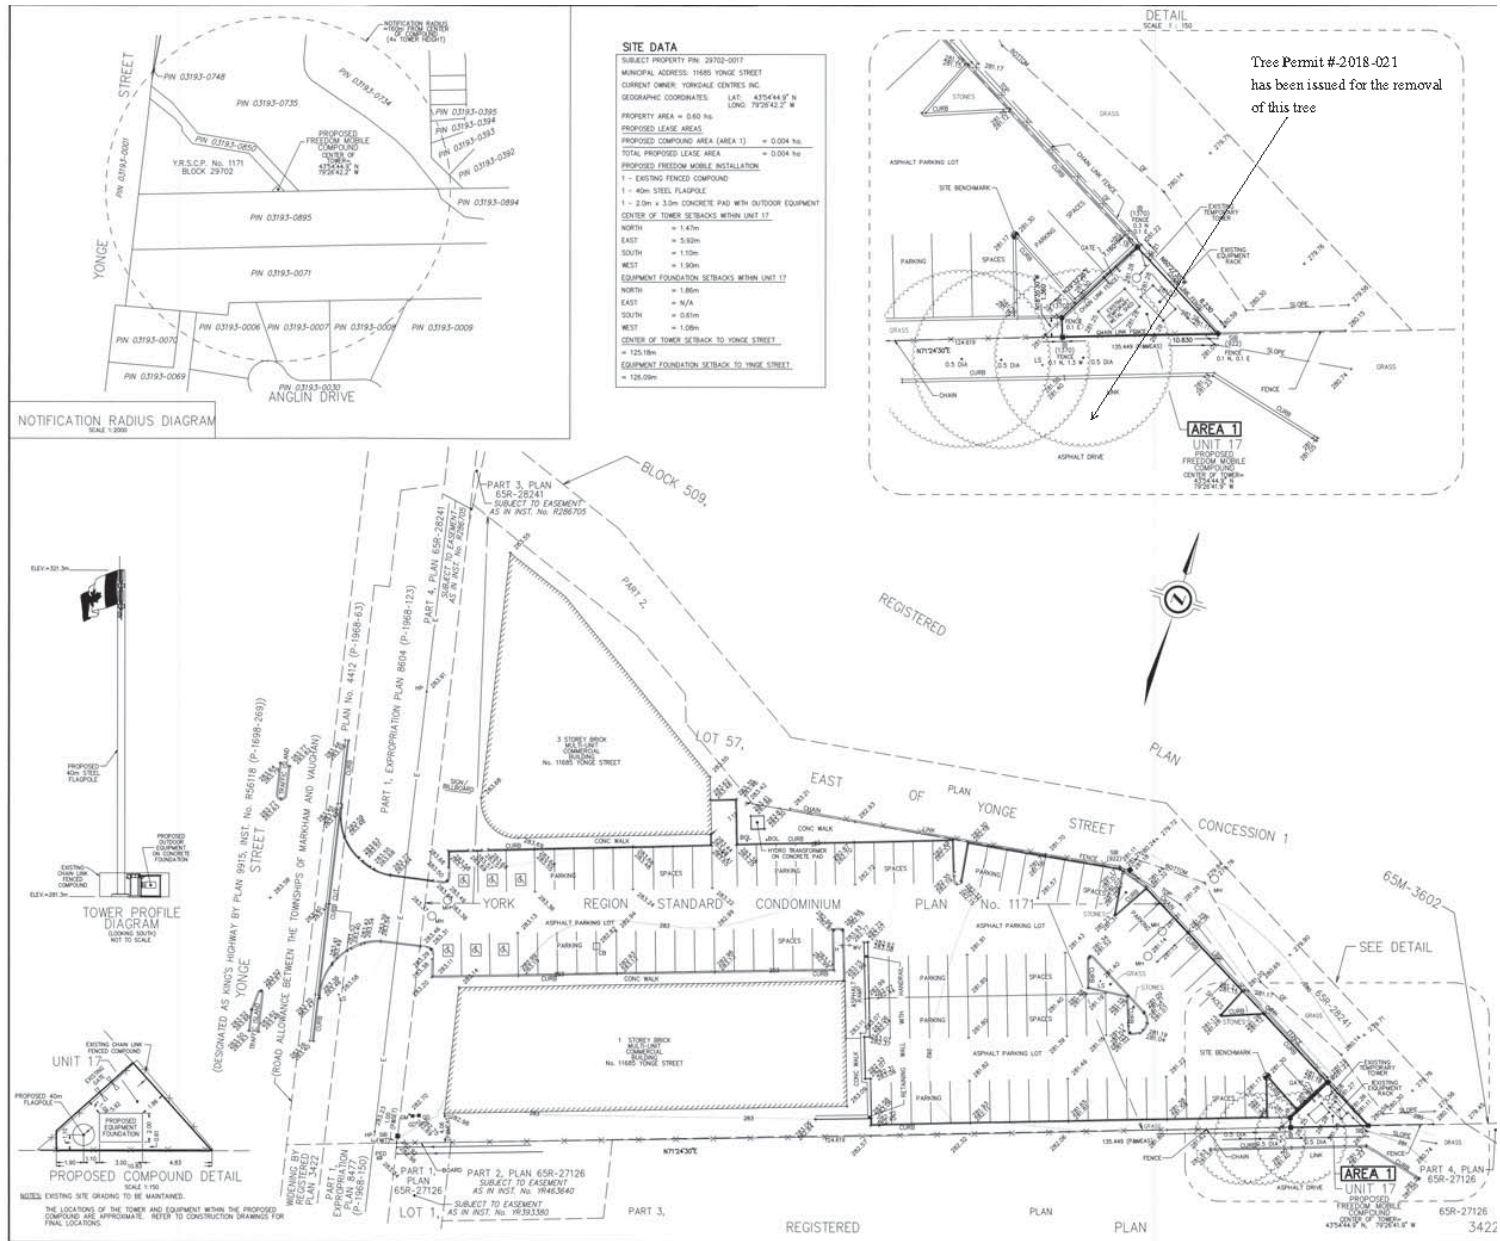

BLOCK 10

FILE No. D25-15001

**TOWN OF RICHMOND HILL
PLANNING AND REGULATORY
SERVICES DEPARTMENT**

FT/SS SRPRS.18.131