


# MAP 2 - SITE PLAN

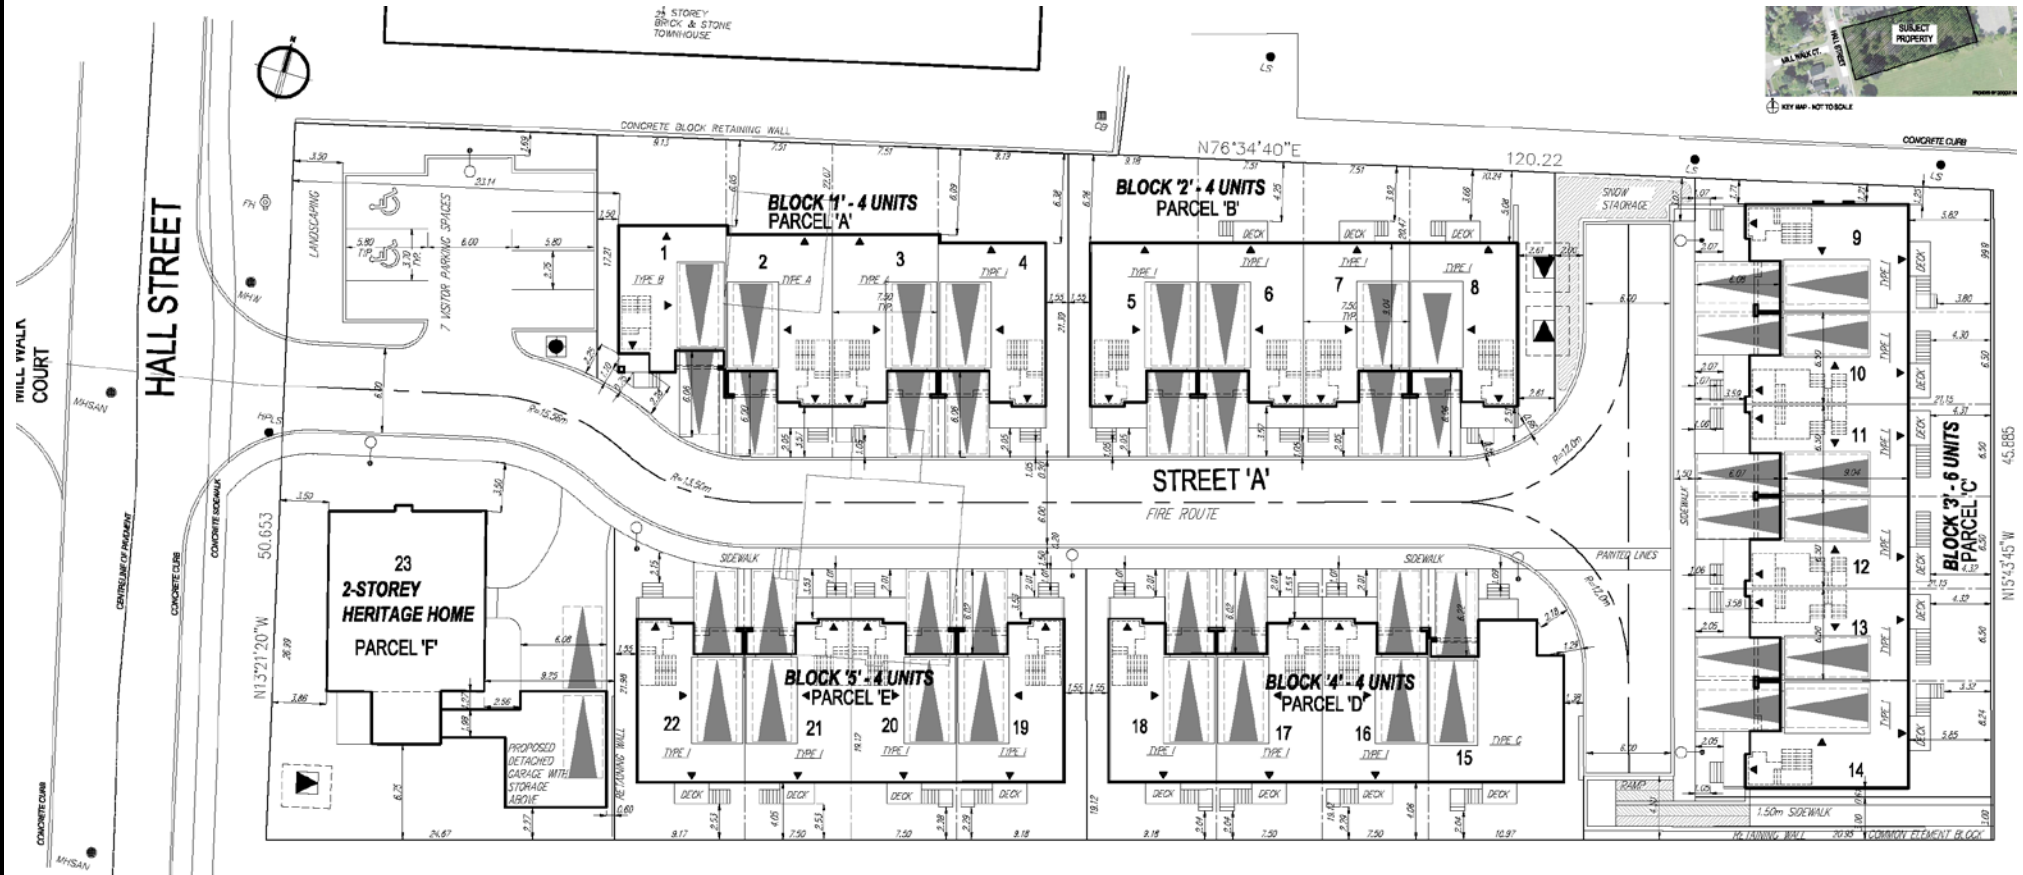

BLOC 17

FILE Nos. D02-15017  
D06-16095

**TOWN OF RICHMOND HILL  
PLANNING AND REGULATORY  
SERVICES DEPARTMENT**

FT/SS SRPRS.18.129