


# MAP 4 - CONCEPT YONGE STREETSCAPE ELEVATION

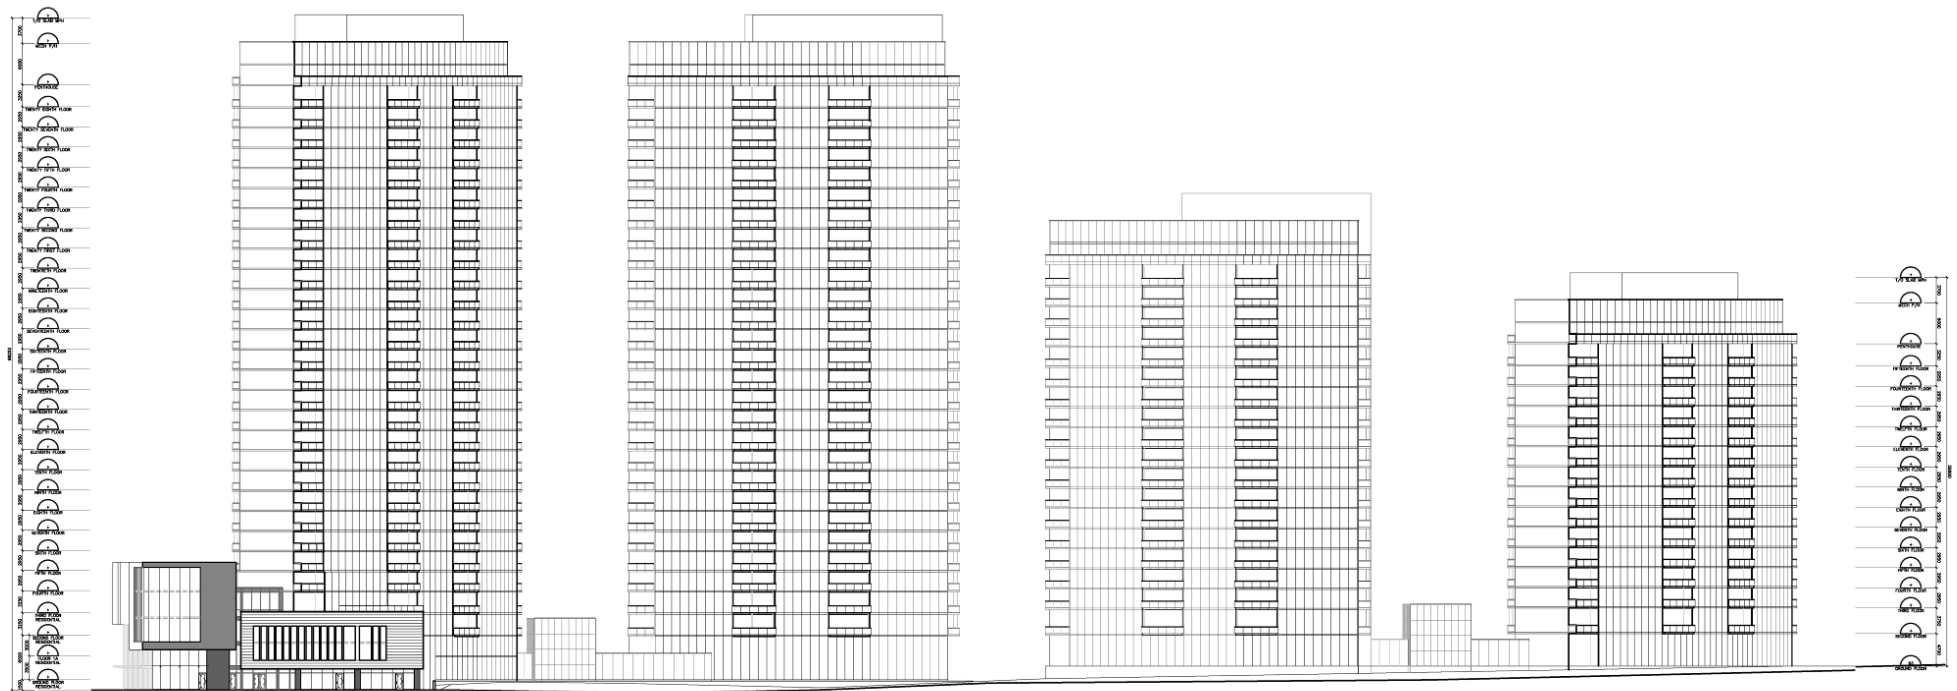

BLOCK 16

FILE Nos. D01-16002, D02-16012  
D03-16006

SC/SS SRPRS.18.109

**TOWN OF RICHMOND HILL  
PLANNING AND REGULATORY  
SERVICES DEPARTMENT**