


MAP 6 - PROPOSED SITE PLAN

BOND CRESCENT

KING ROAD

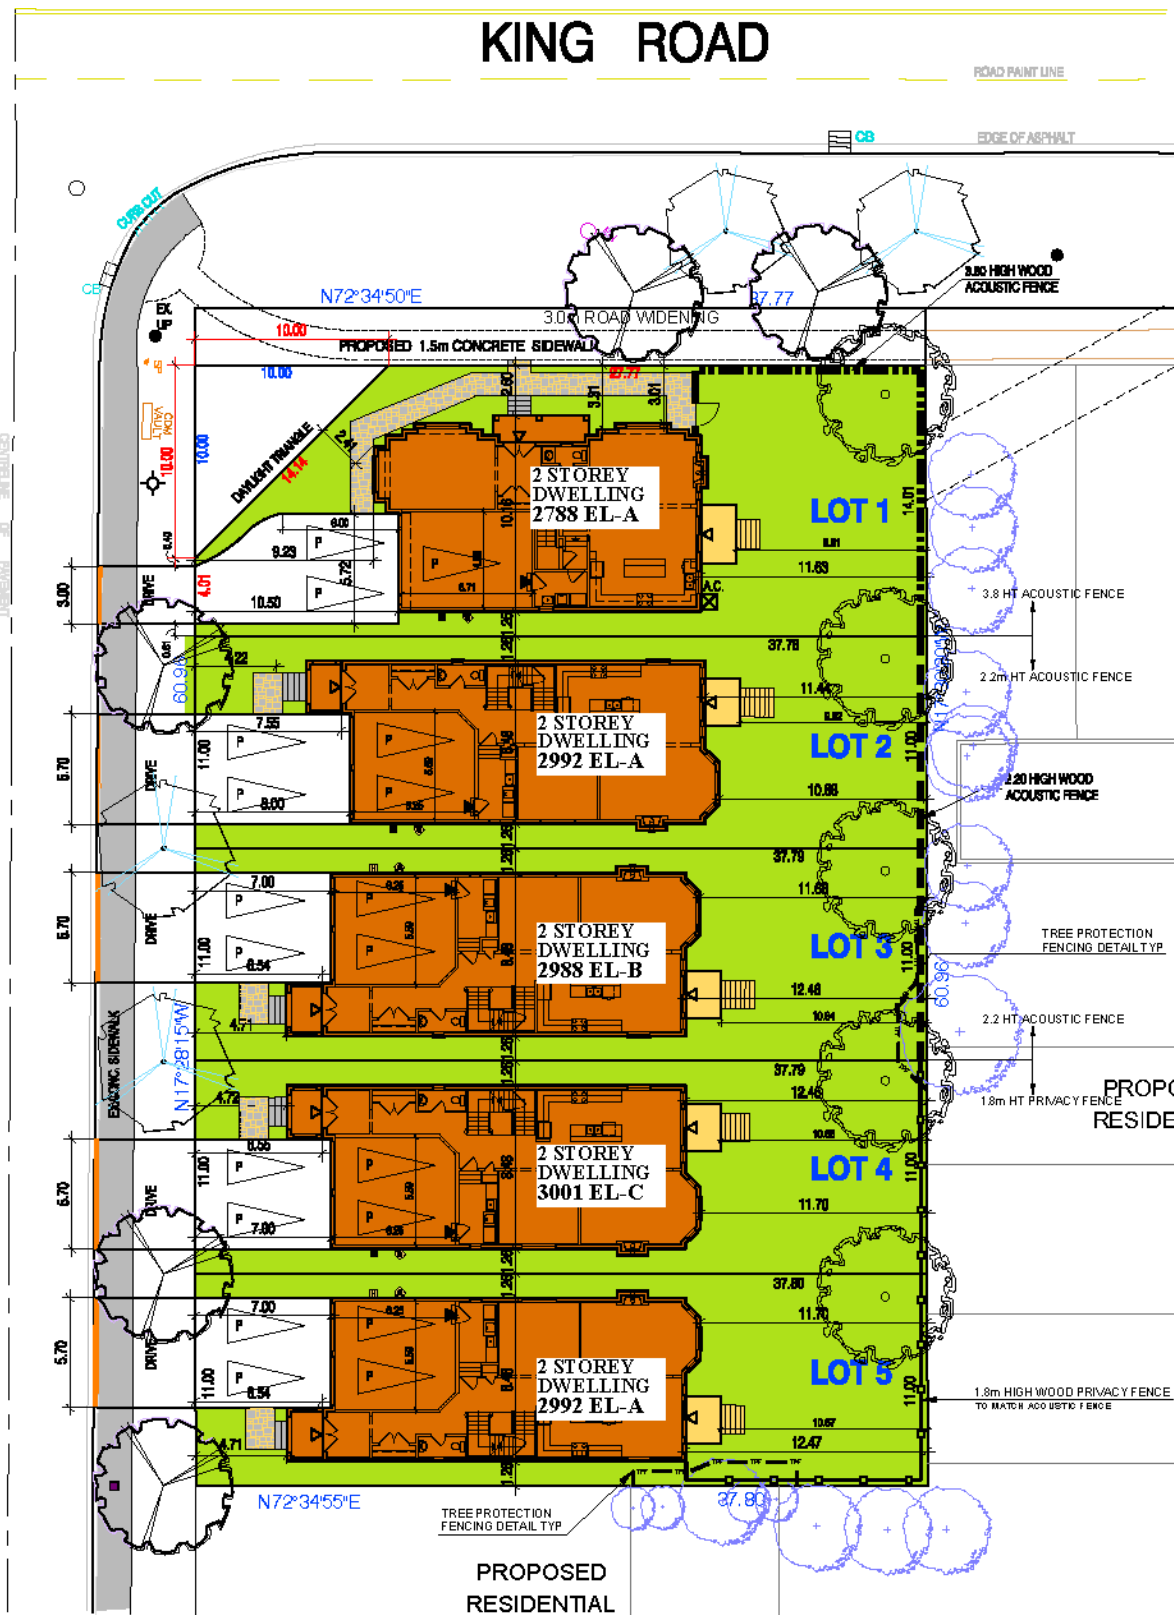

BLOCK 08

FILE NOS. D02-17021
D01-17005

AL/SS SRPRS.18.148

Town of Richmond Hill
Planning and Regulatory
Services Department