


MAP 4 - PROPOSED SITE PLAN

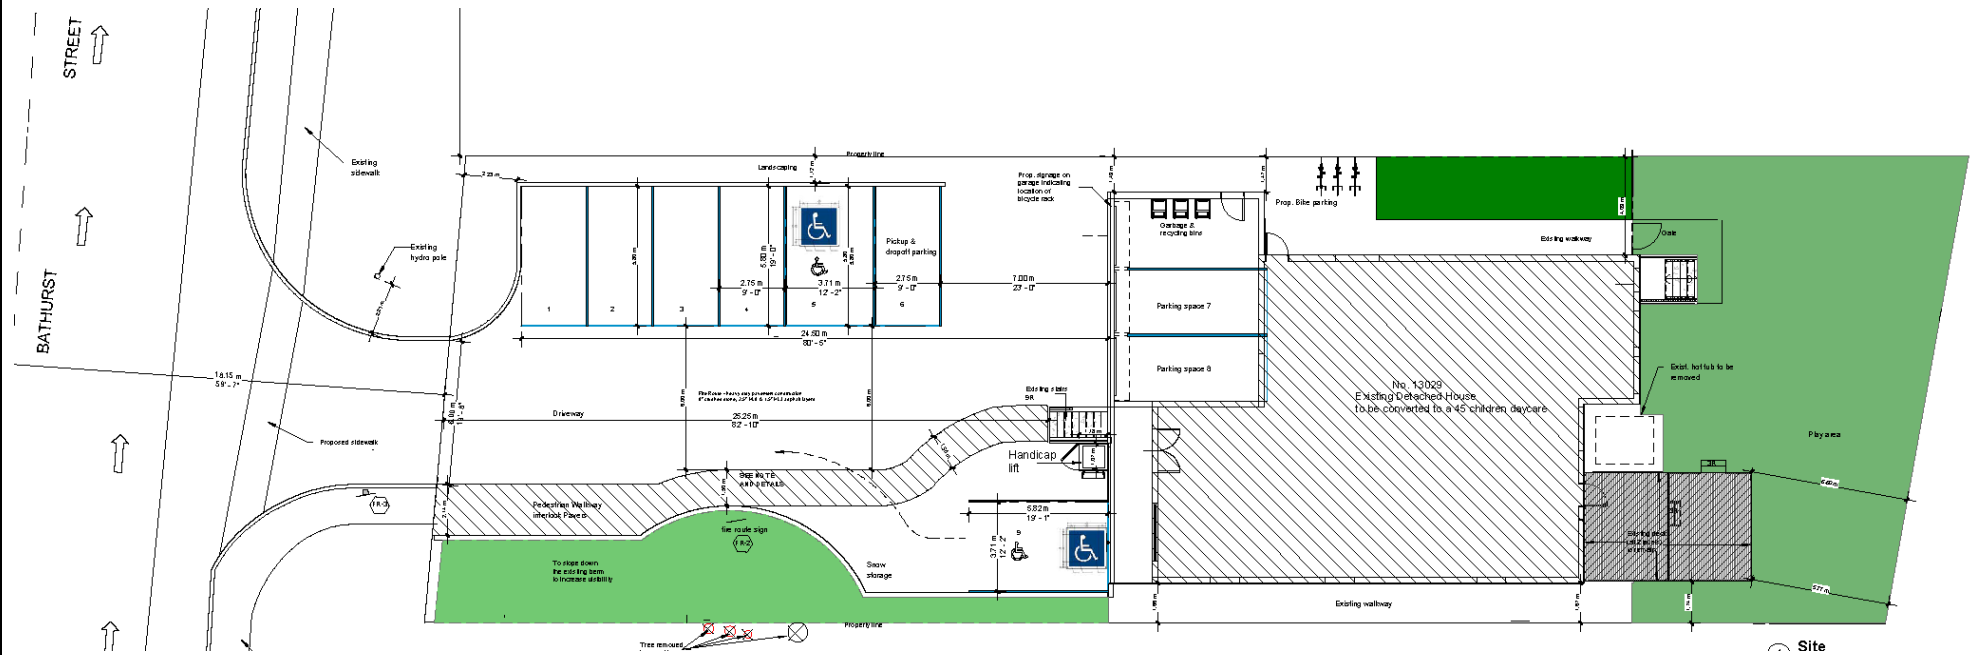

**BLOCK 01 FILE Nos.D02-15043
D06-15092**

KF/SS SRPRS.18.160

**TOWN OF RICHMOND HILL
PLANNING AND REGULATORY
SERVICES DEPARTMENT**