


# MAP 3 - PROPOSED STREET NAMING

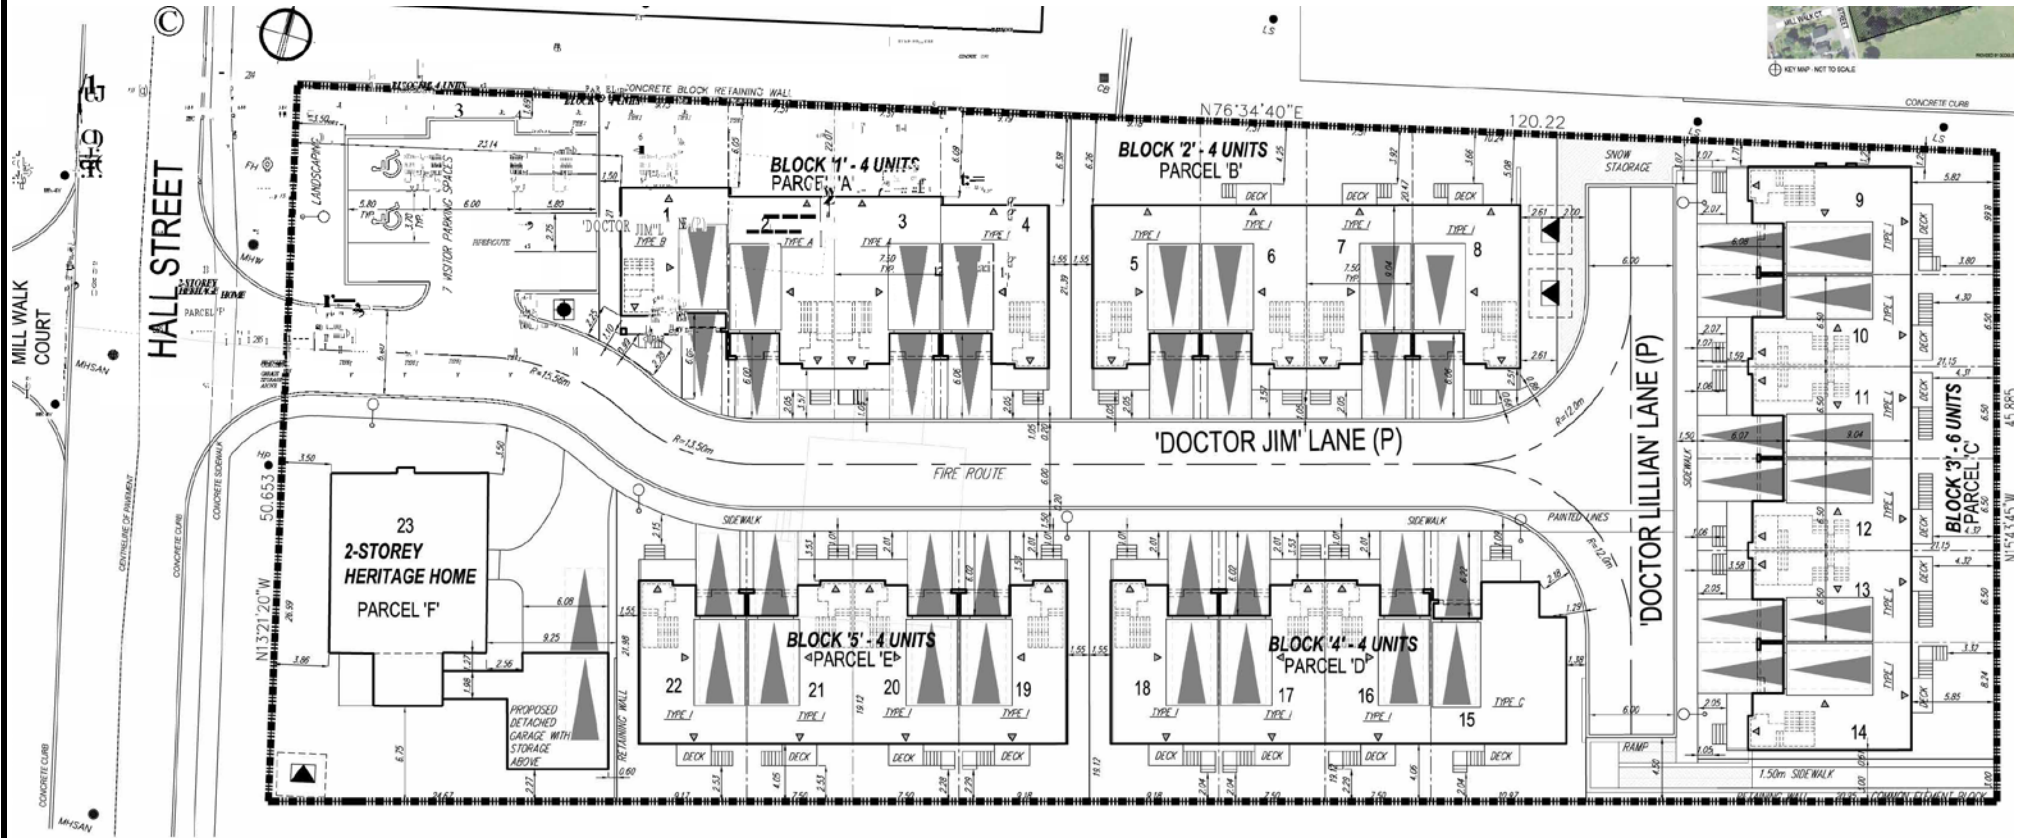

BLOCK 17 FILE No. D15-18017  
**TOWN OF RICHMOND HILL  
 PLANNING AND REGULATORY  
 SERVICES DEPARTMENT**

KP/SS SRPRS.18.146