


MAP 4 – SITE PLAN

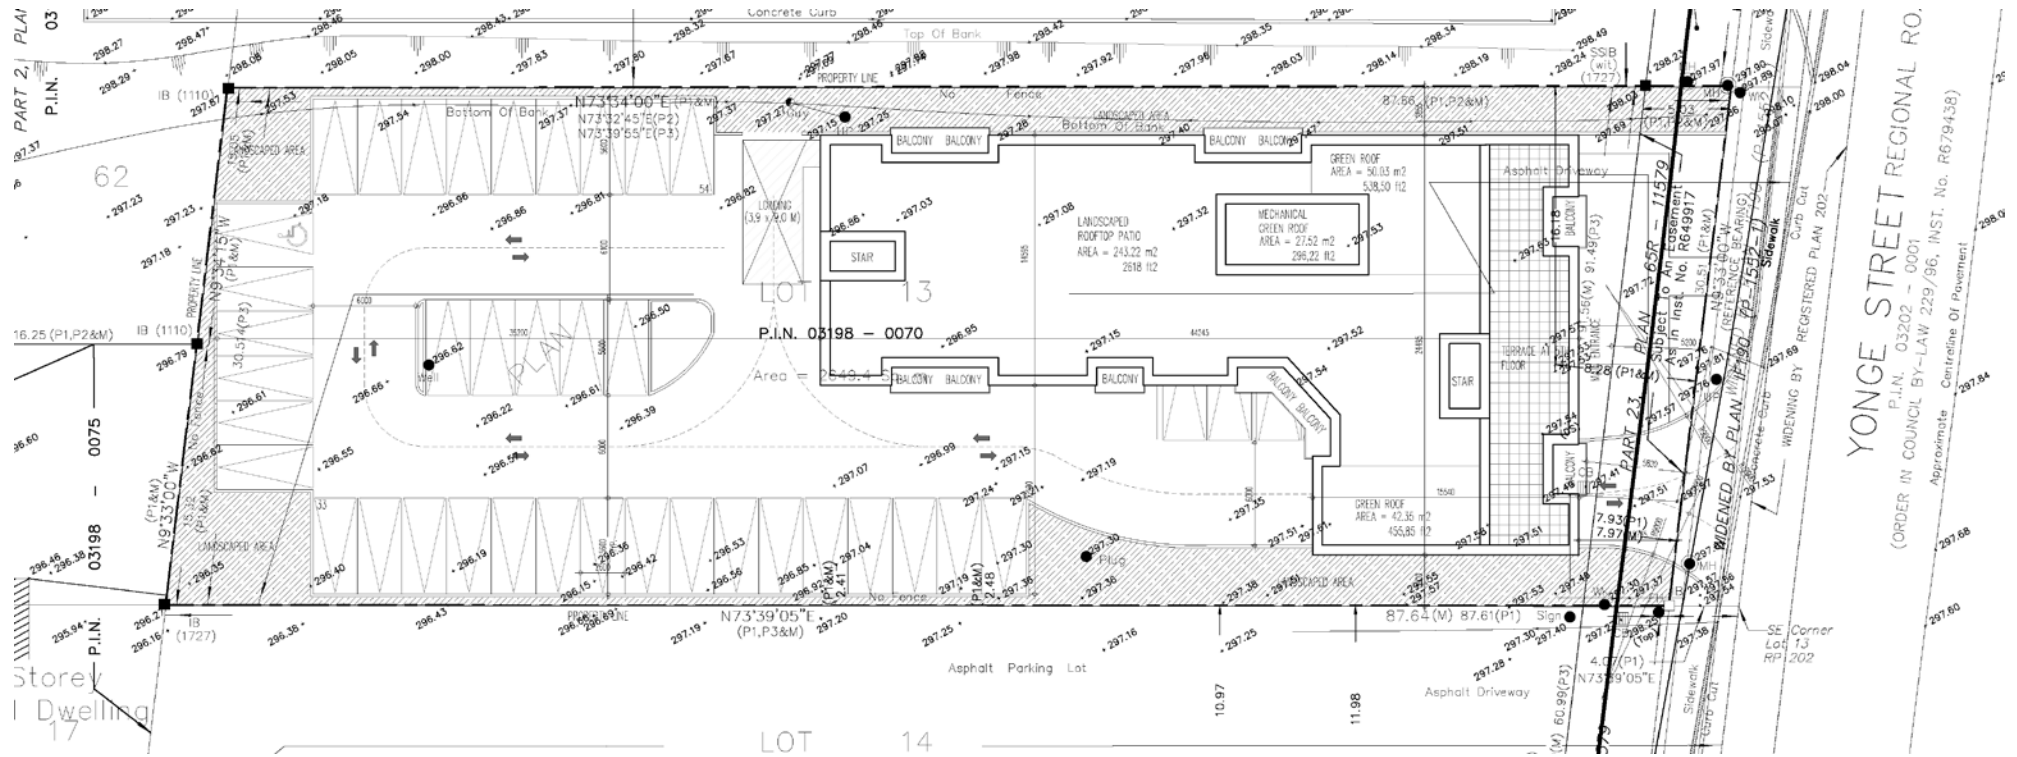

BLOCK 01

FILE Nos. D01-15001
D02-15006, D06-15014

**TOWN OF RICHMOND HILL
PLANNING AND REGULATORY
SERVICES DEPARTMENT**

FT/SS SRPRS.18.128