


MAP 9 - PROPOSED SECTION

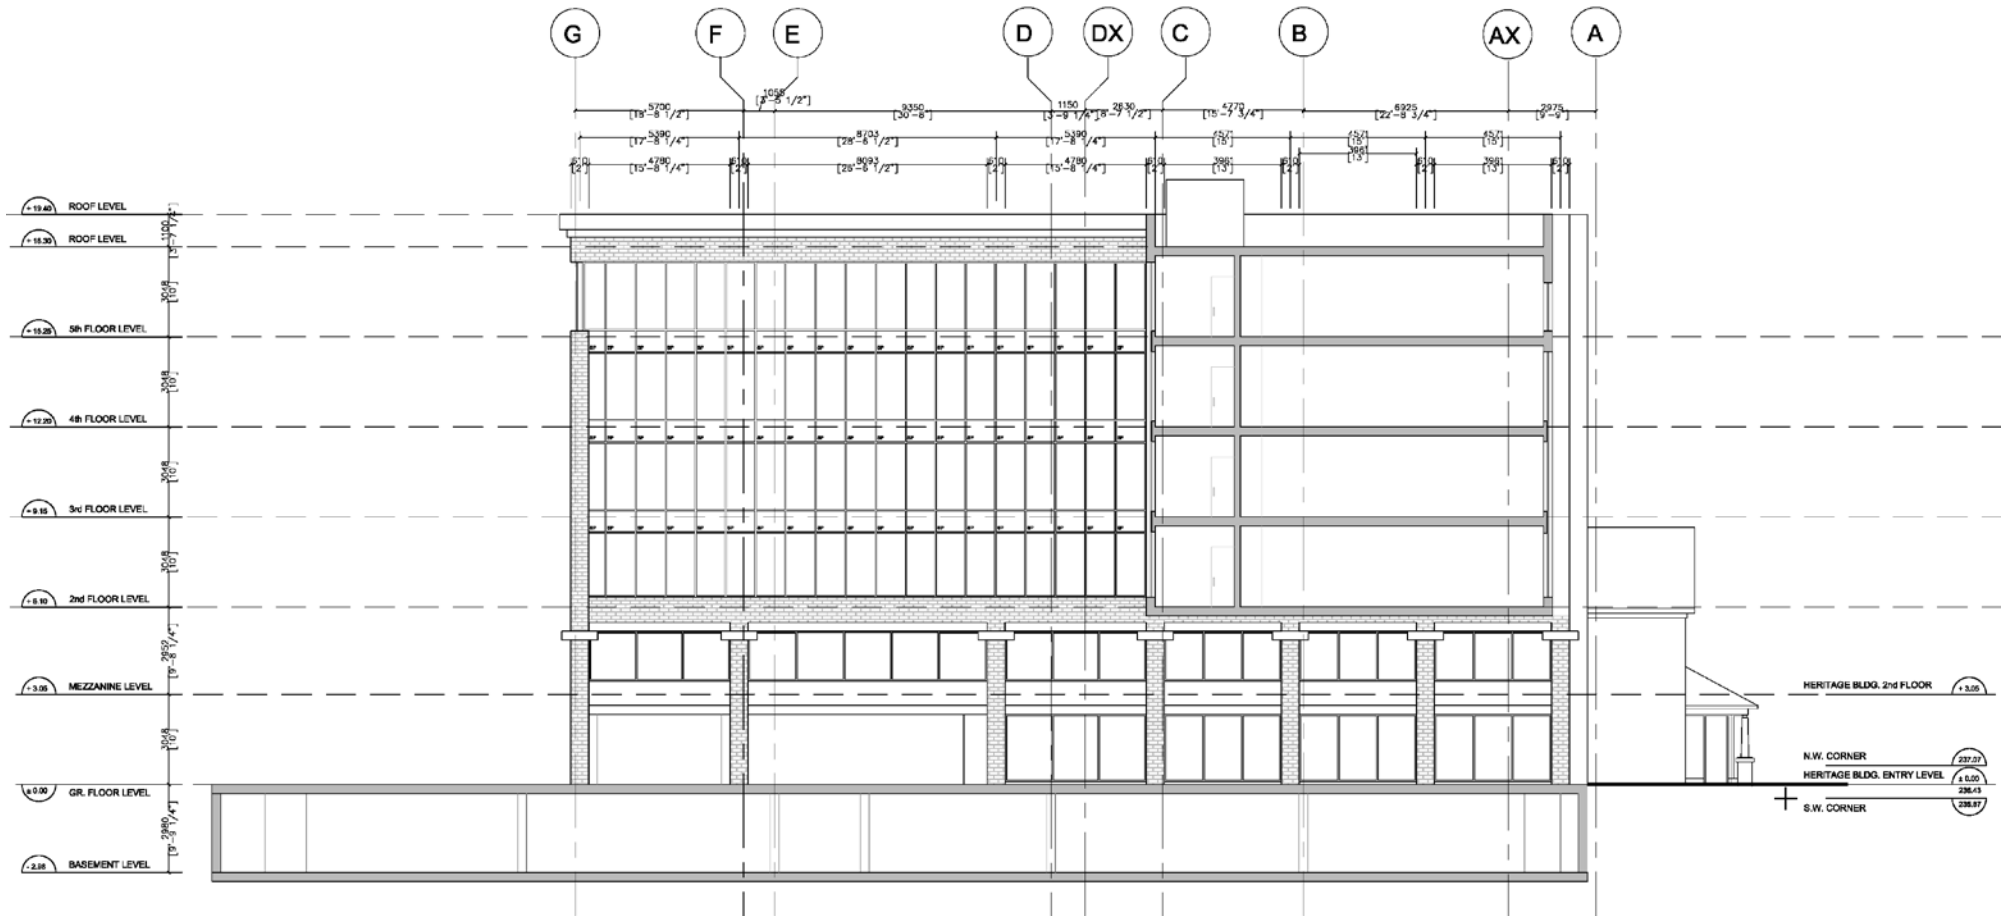

BLOCK 18

FILE Nos. D02-14029
D06-14096

**TOWN OF RICHMOND HILL
PLANNING AND REGULATORY
SERVICES DEPARTMENT**

KF/SS SRPRS.18.069