


MAP 13 - PROPOSED MEZZANINE FLOOR PLAN

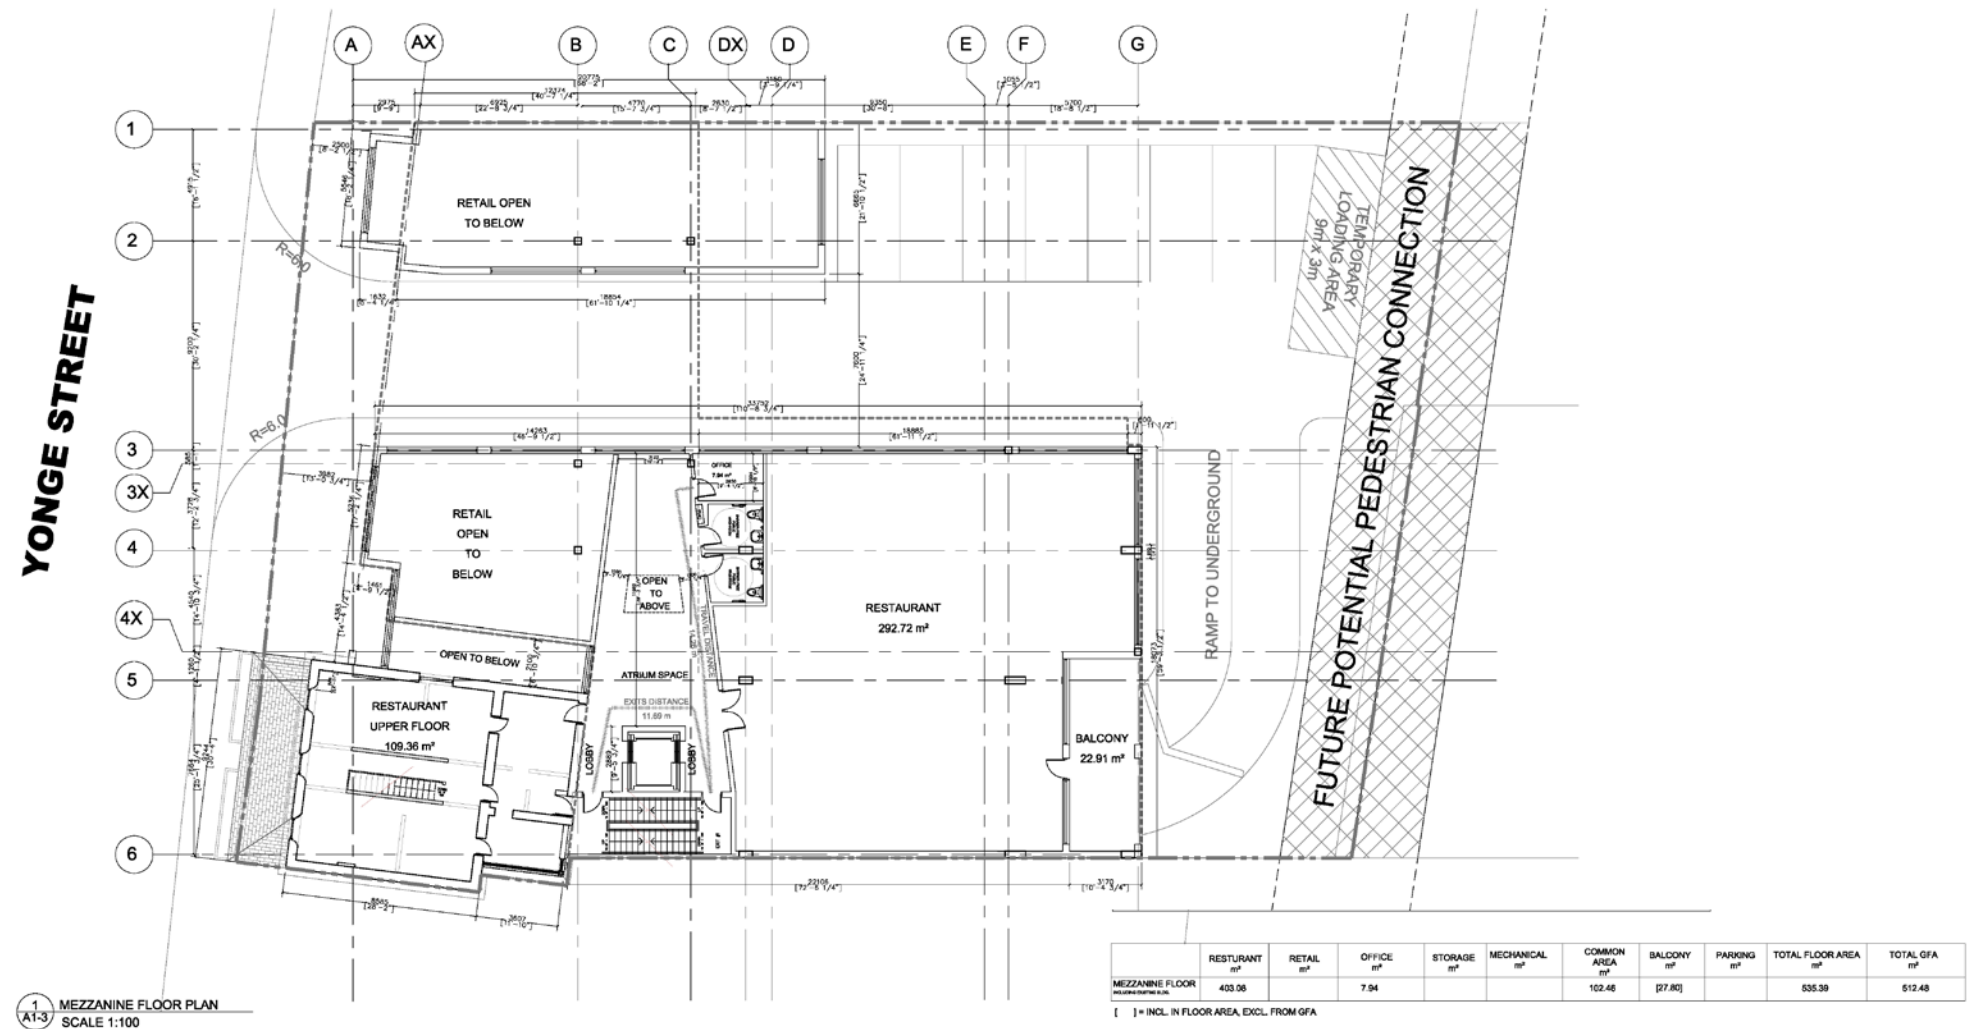

BLOCK 18 FILE Nos. D02-14029
D06-14096

**TOWN OF RICHMOND HILL
PLANNING AND REGULATORY
SERVICES DEPARTMENT**