


MAP 14 - PROPOSED TYPICAL FLOOR PLAN

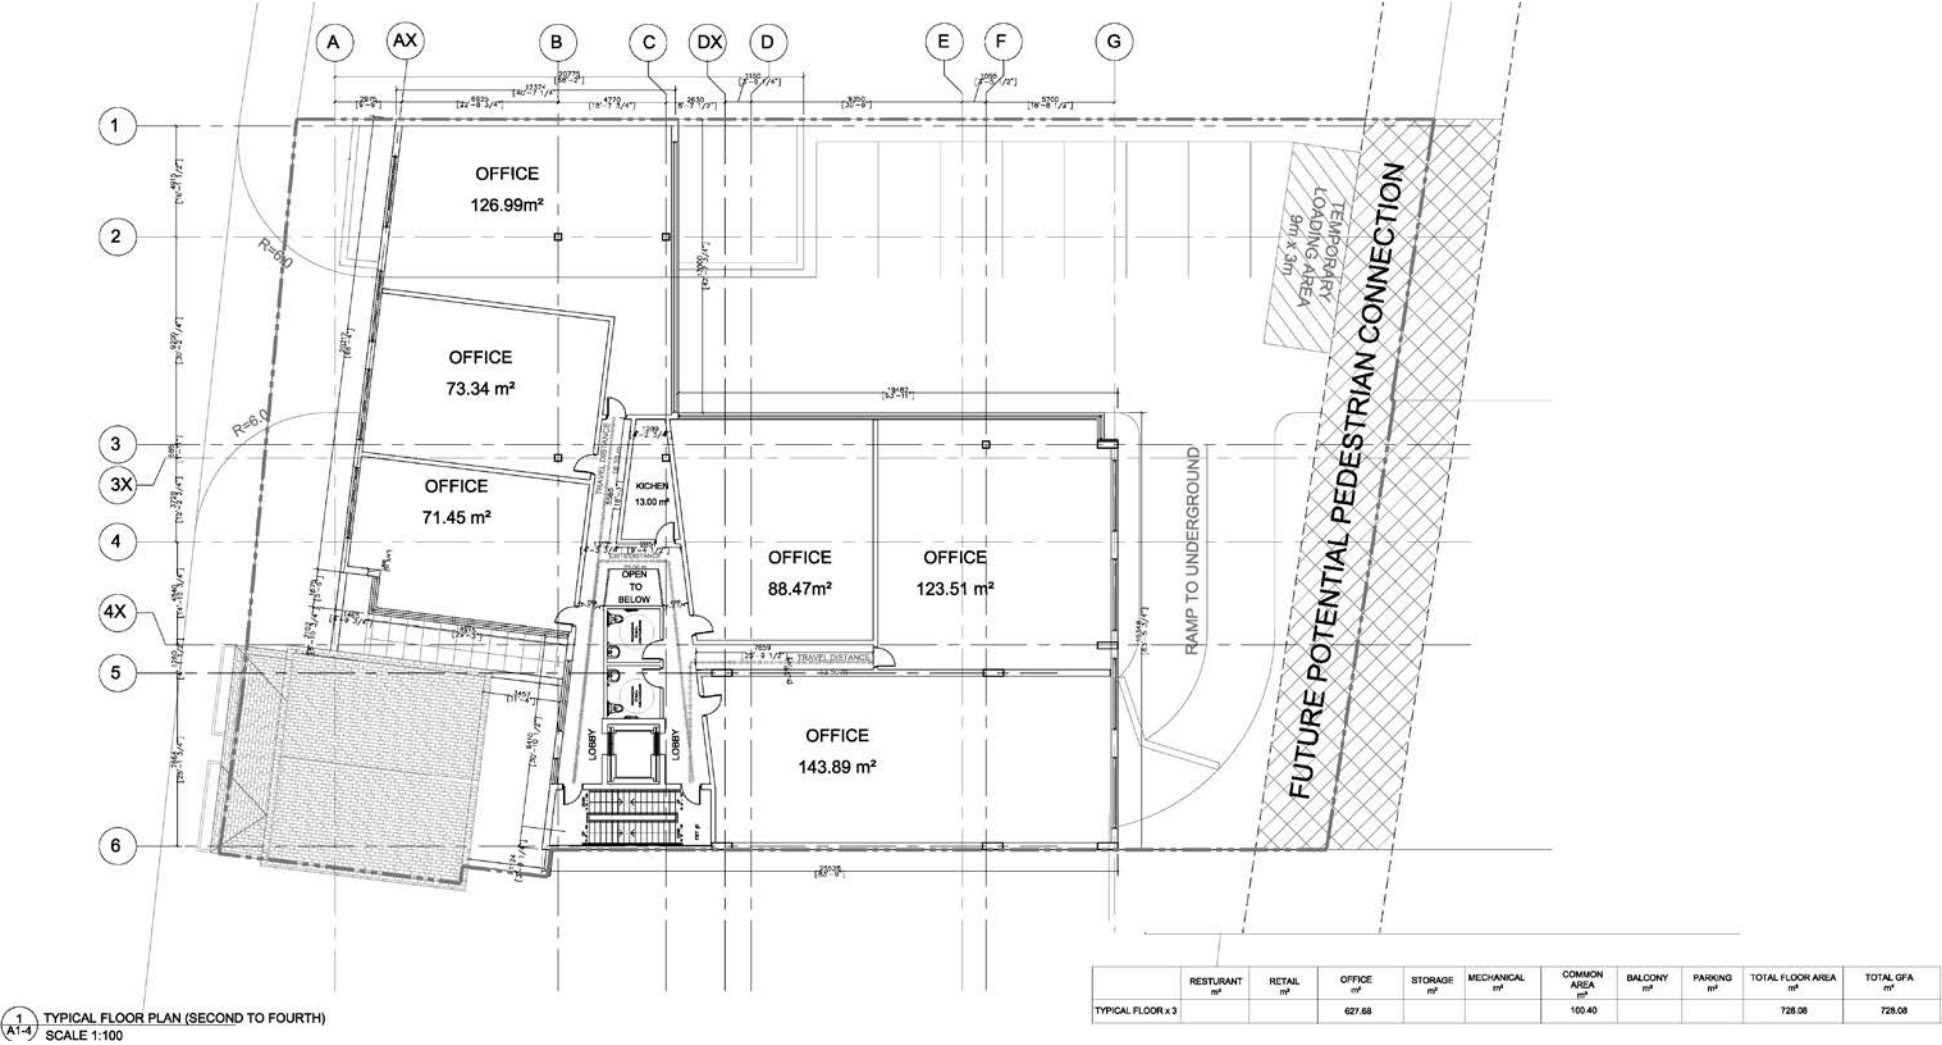

BLOCK 18 FILE Nos. D02-14029
D06-14096

TOWN OF RICHMOND HILL
PLANNING AND REGULATORY
SERVICES DEPARTMENT