


MAP 4 - APPROVED SITE PLAN

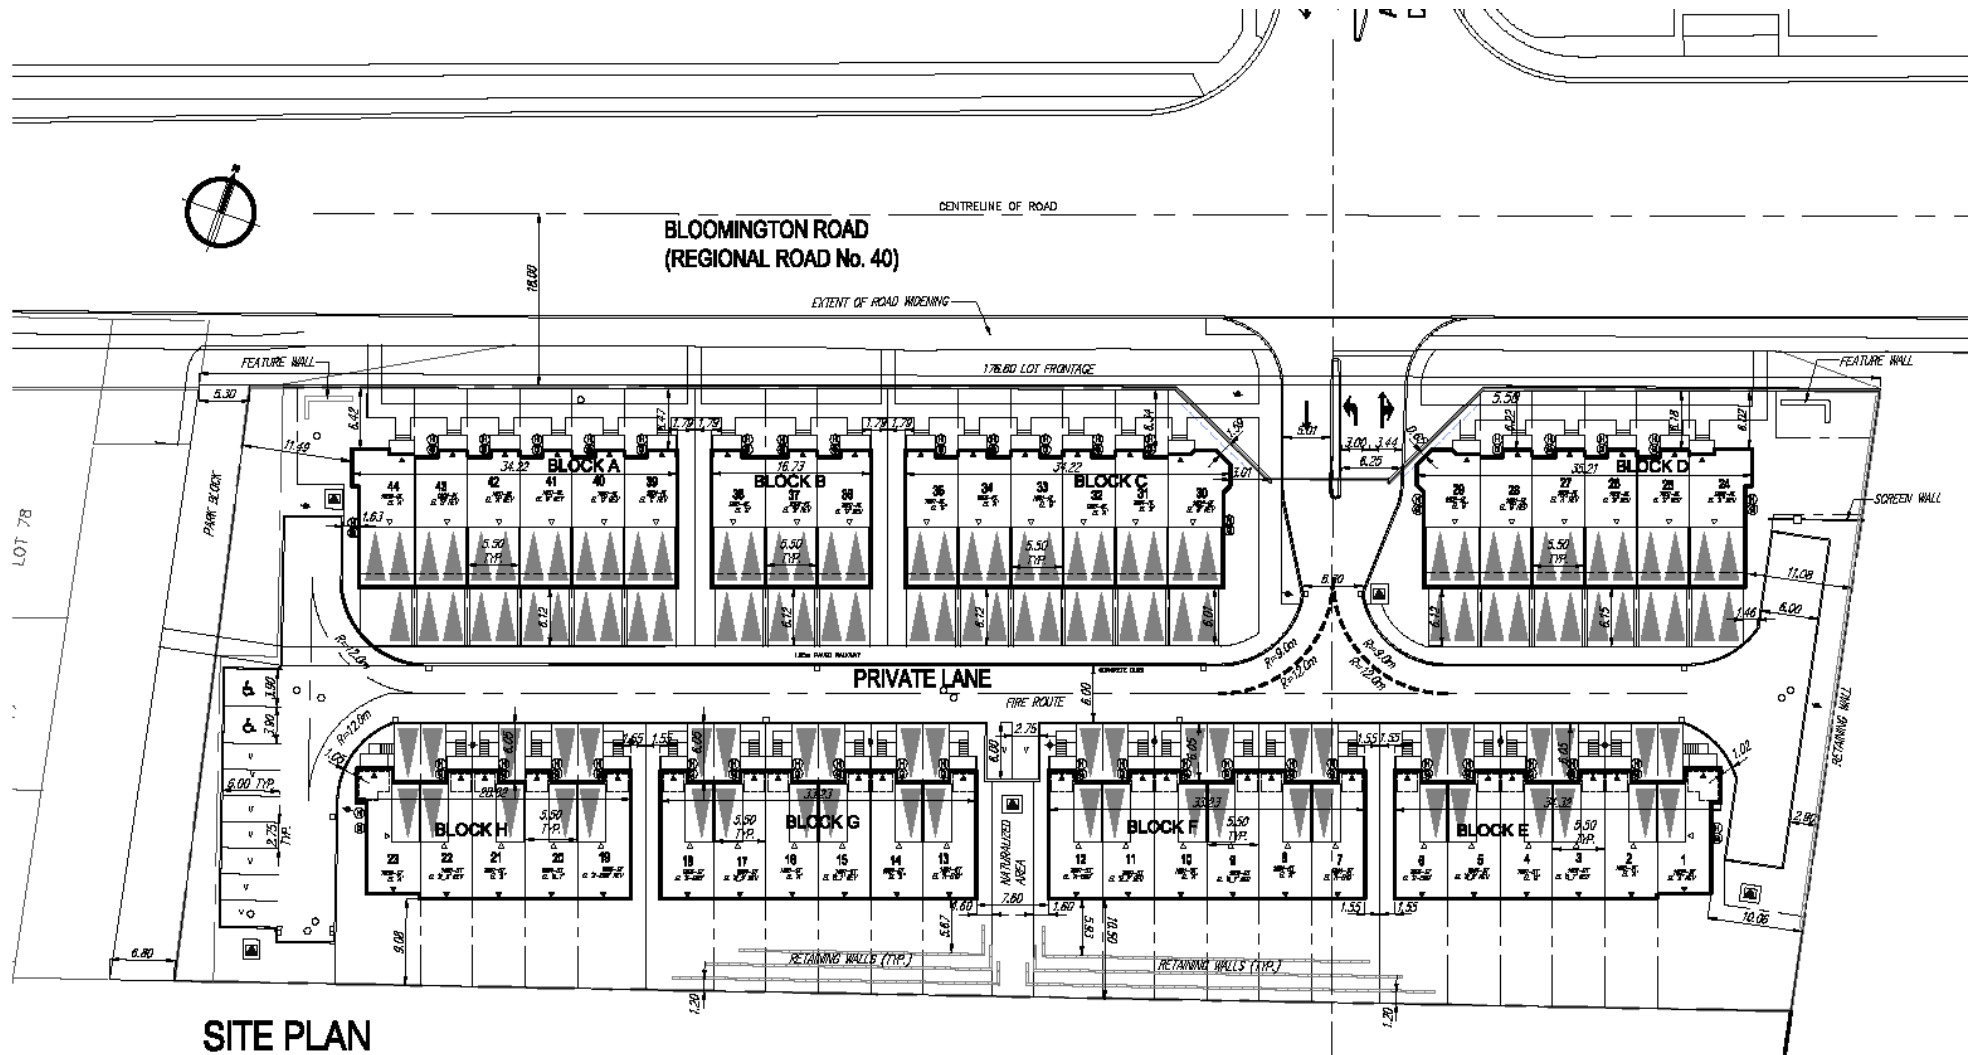

SITE PLAN

BLOCK 01 FILE No. D05-12001

**TOWN OF RICHMOND HILL
PLANNING AND REGULATORY
SERVICES DEPARTMENT**

FT/SS SRPRS.18.174