


MAP 9 - EAST ELEVATION

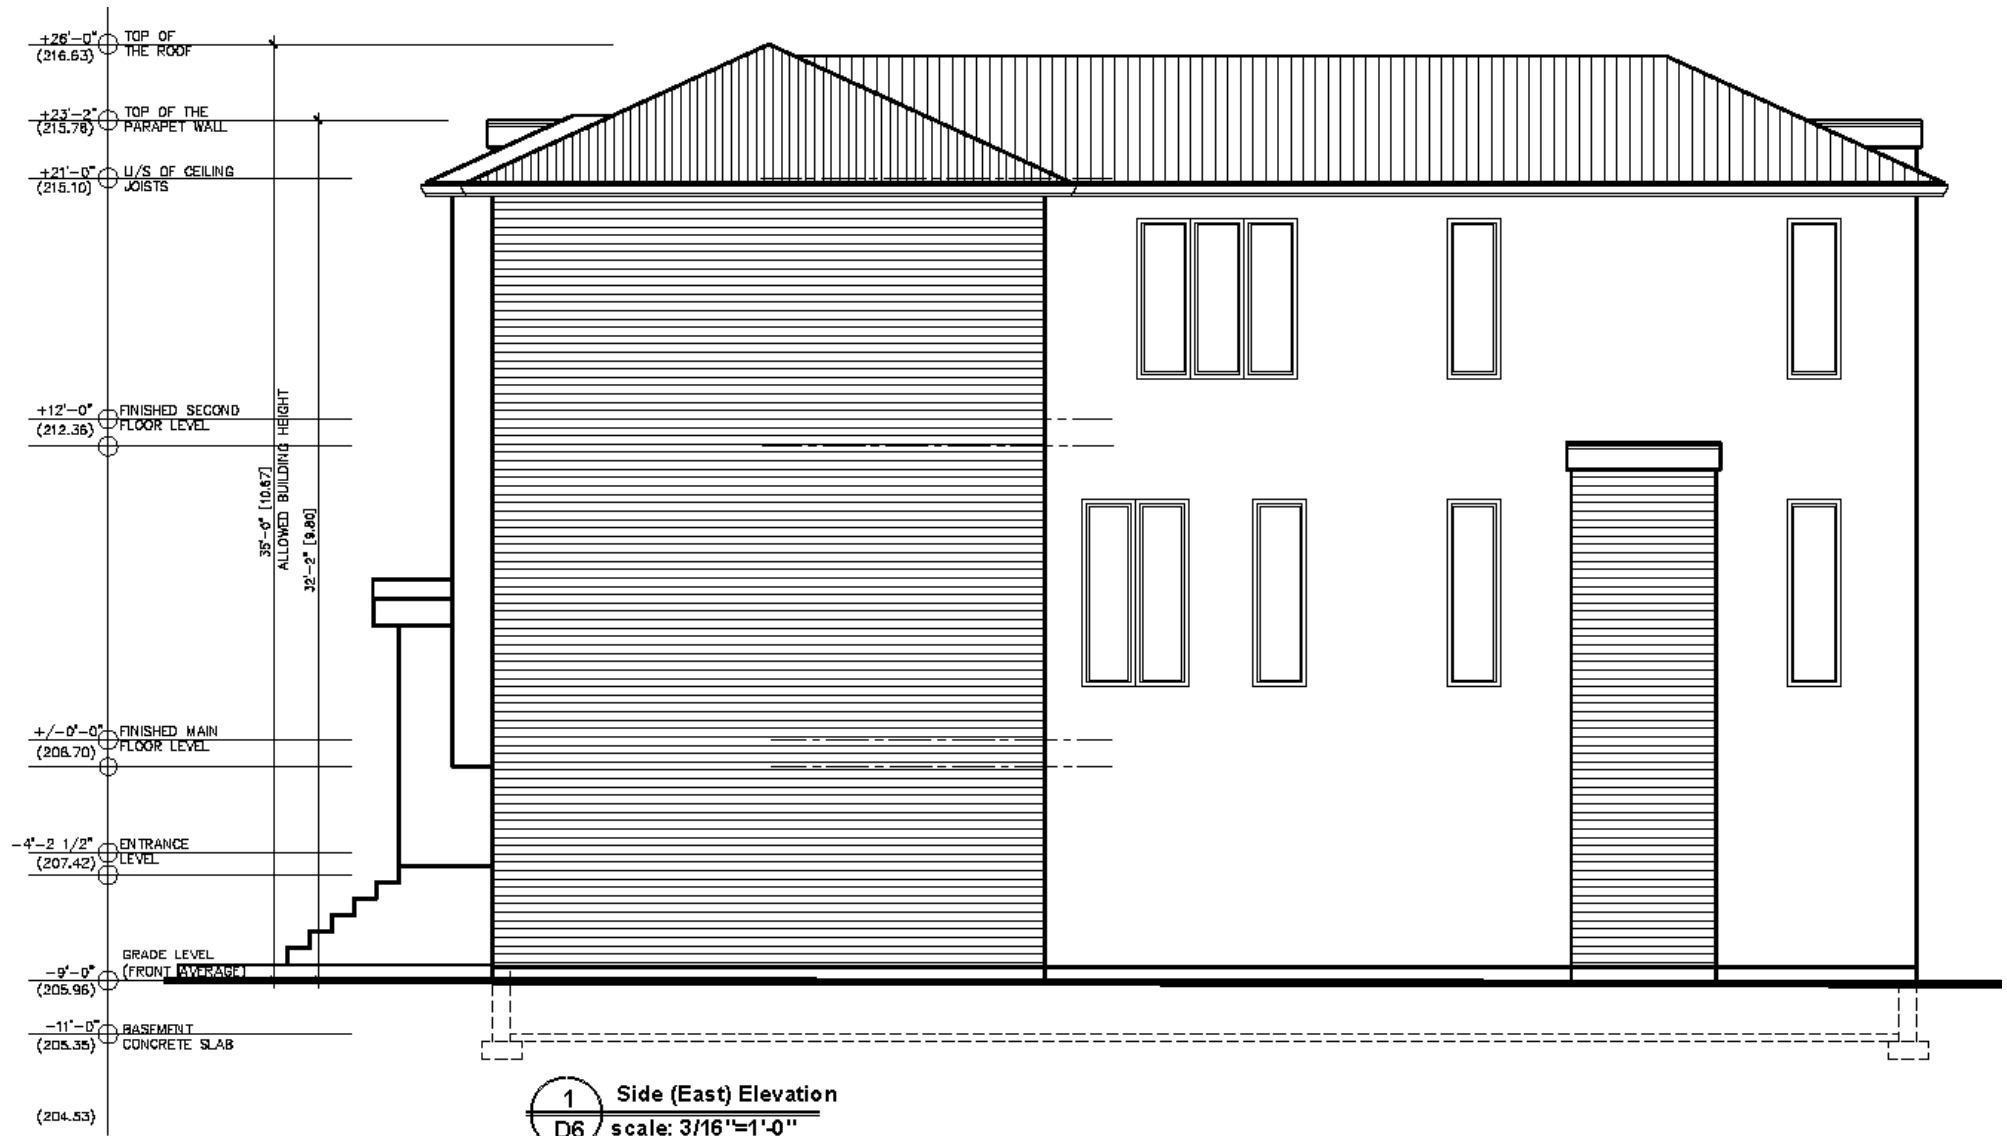

BLOCK 24 FILE No. D02-17040

**TOWN OF RICHMOND HILL
PLANNING AND REGULATORY
SERVICES DEPARTMENT**

KP/SS SRPRS.18.173