


MAP 4 - APPROVED SITE PLAN

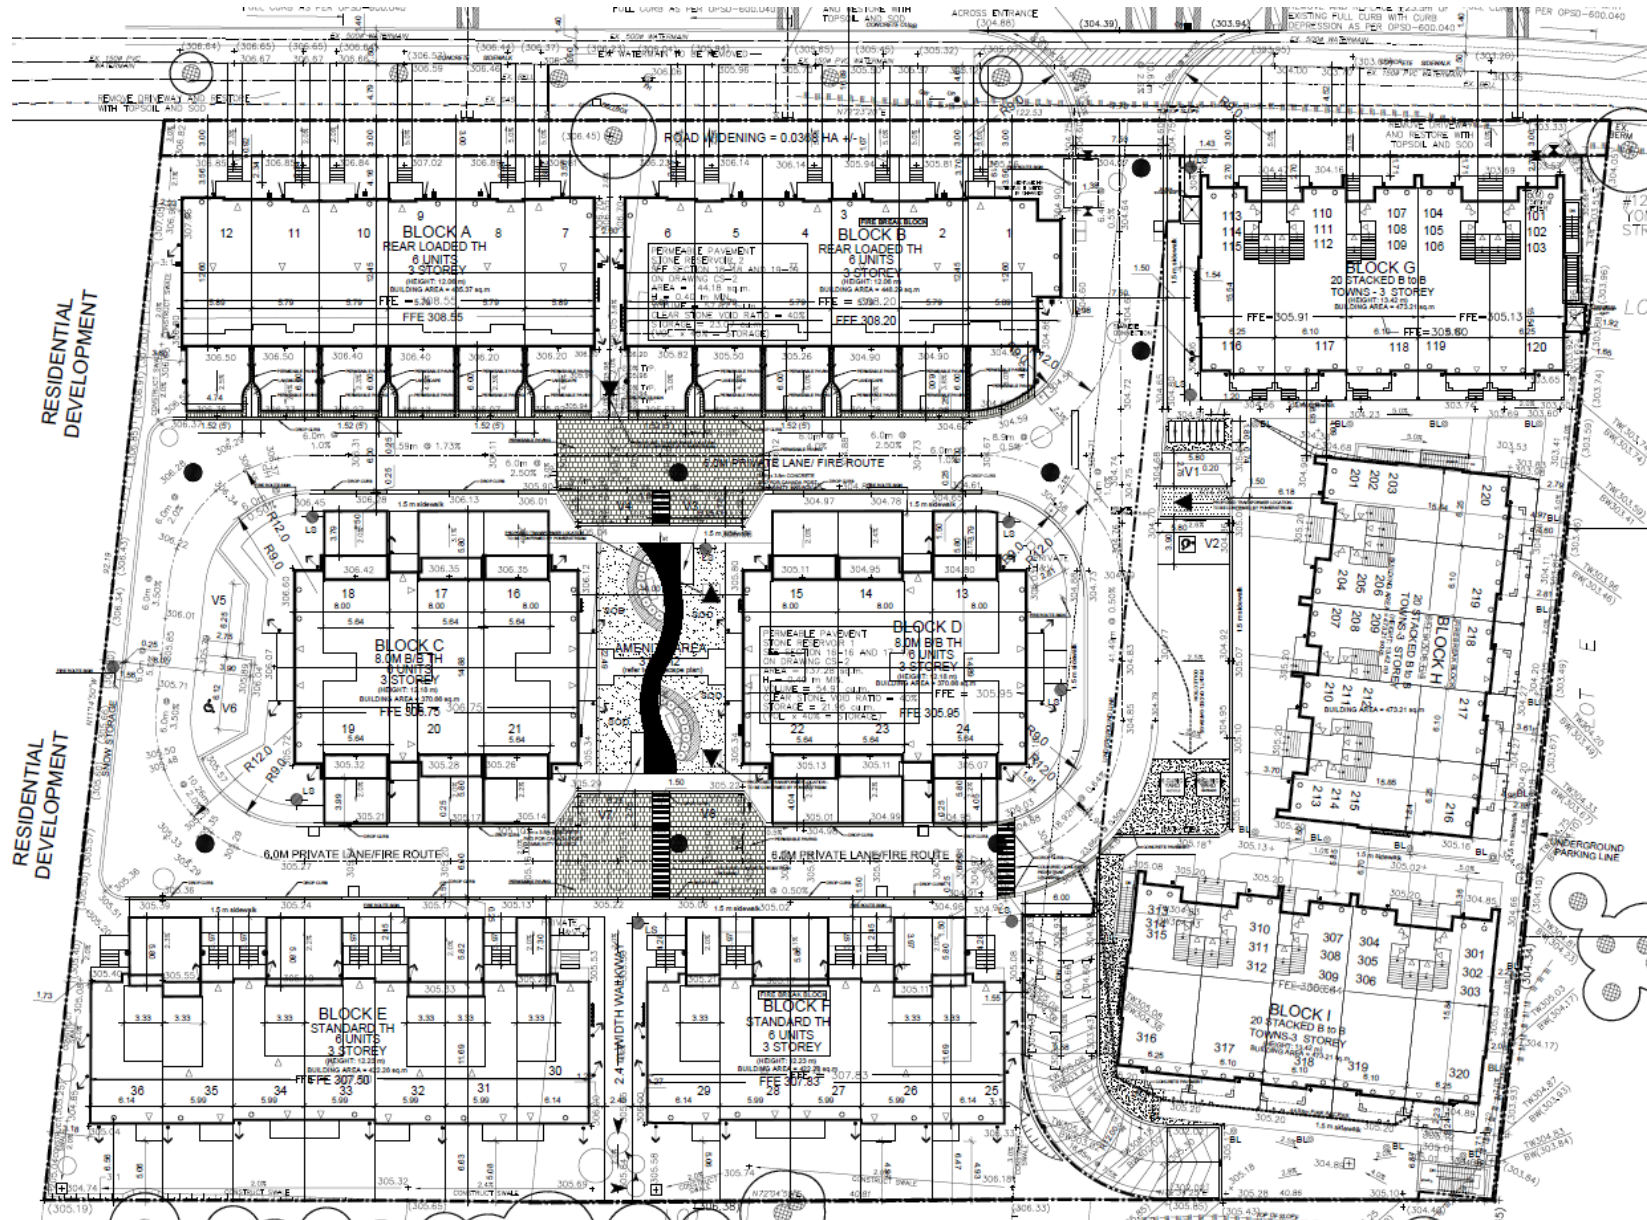

BLOCK 09 FILE Nos. D05-15010
D05-15011

**TOWN OF RICHMOND HILL
PLANNING AND REGULATORY
SERVICES DEPARTMENT**

SC/SS SRPRS 18.178