


MAP 6 - PROPOSED SITE PLAN

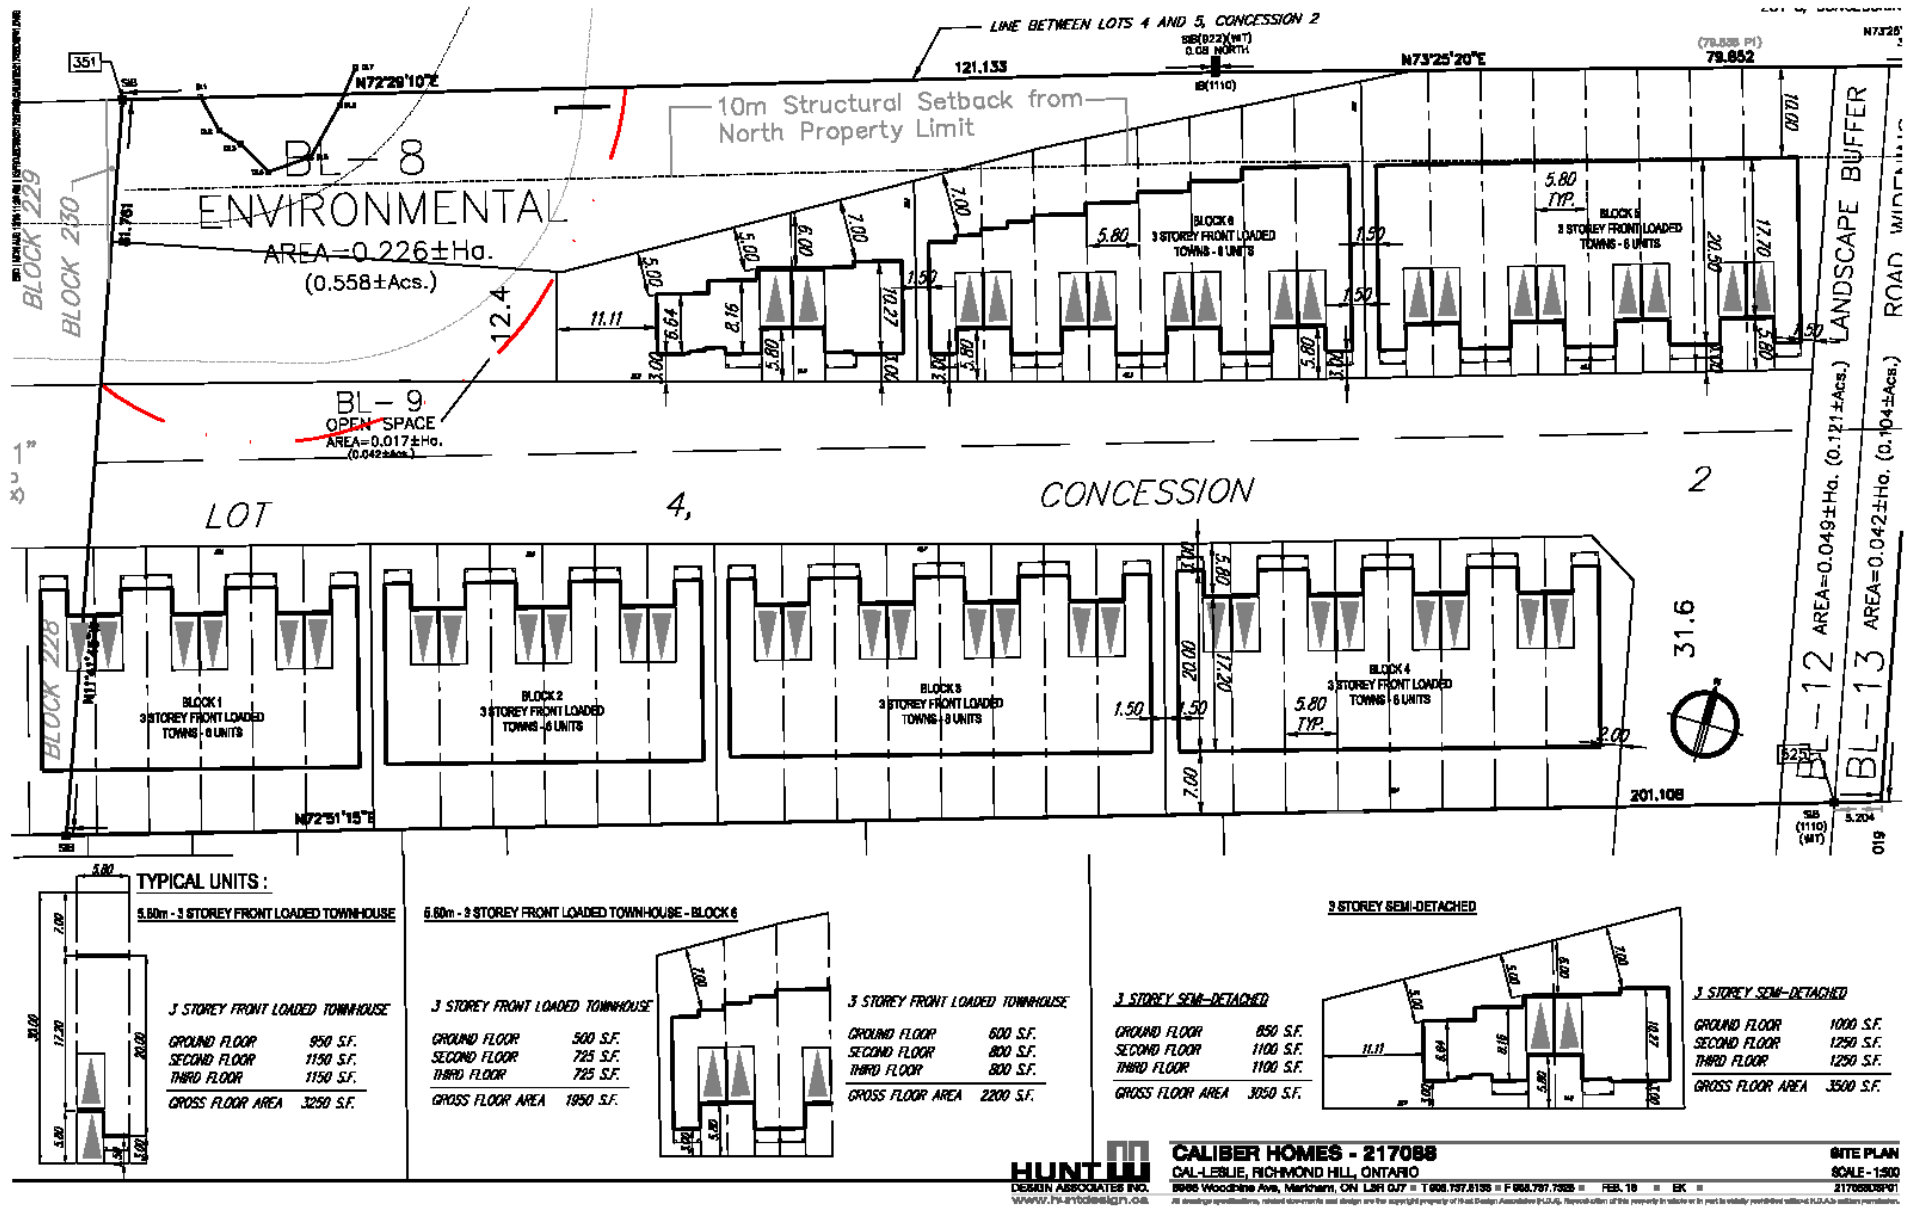

File Nos.D02-17026
D03-17006

**TOWN OF RICHMOND HILL
PLANNING AND REGULATORY
SERVICES DEPARTMENT**

DB/SS SRPRS.18.184