


MAP 8 - PROPOSED ELEVATIONS (REAR)

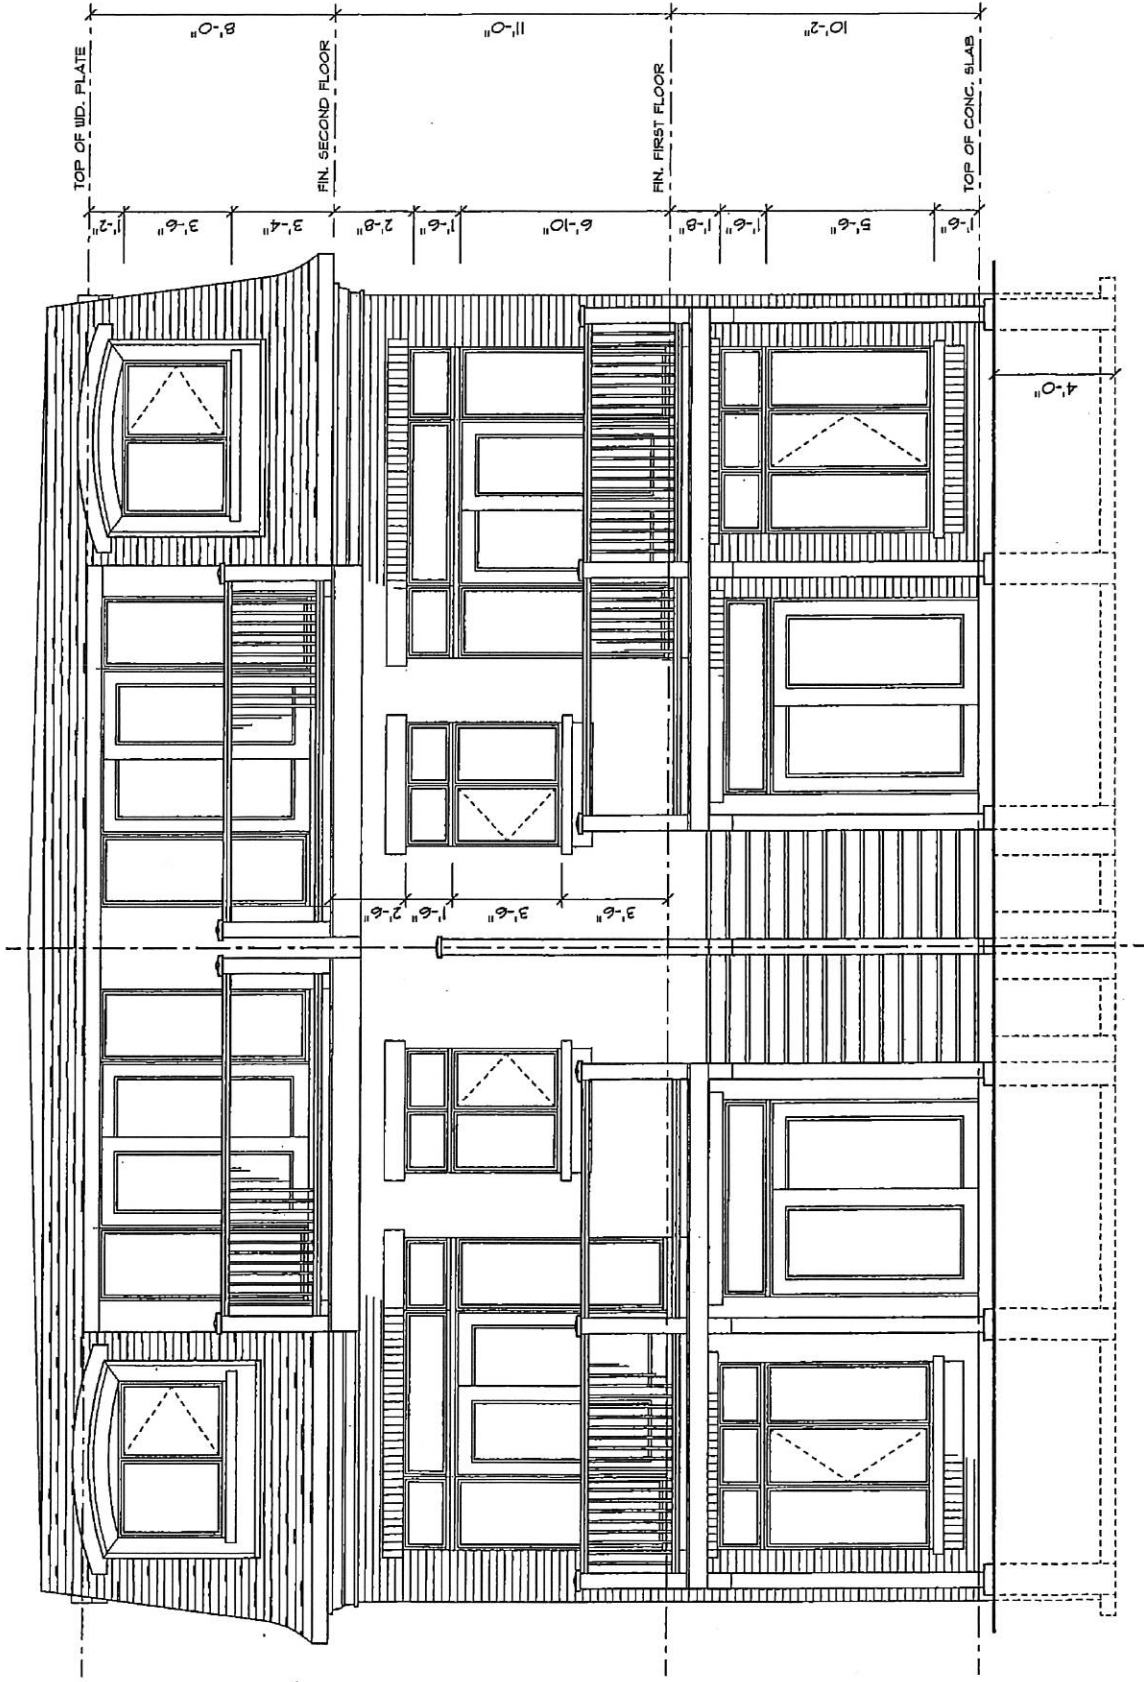

REAR (WEST) ELEVATION

Block 17 File No. D02-18010

TOWN OF RICHMOND HILL
PLANNING AND REGULATORY
SERVICES DEPARTMENT

SM/SS SRPRS .19.008