


MAP 5 - PROPOSED SITE PLAN

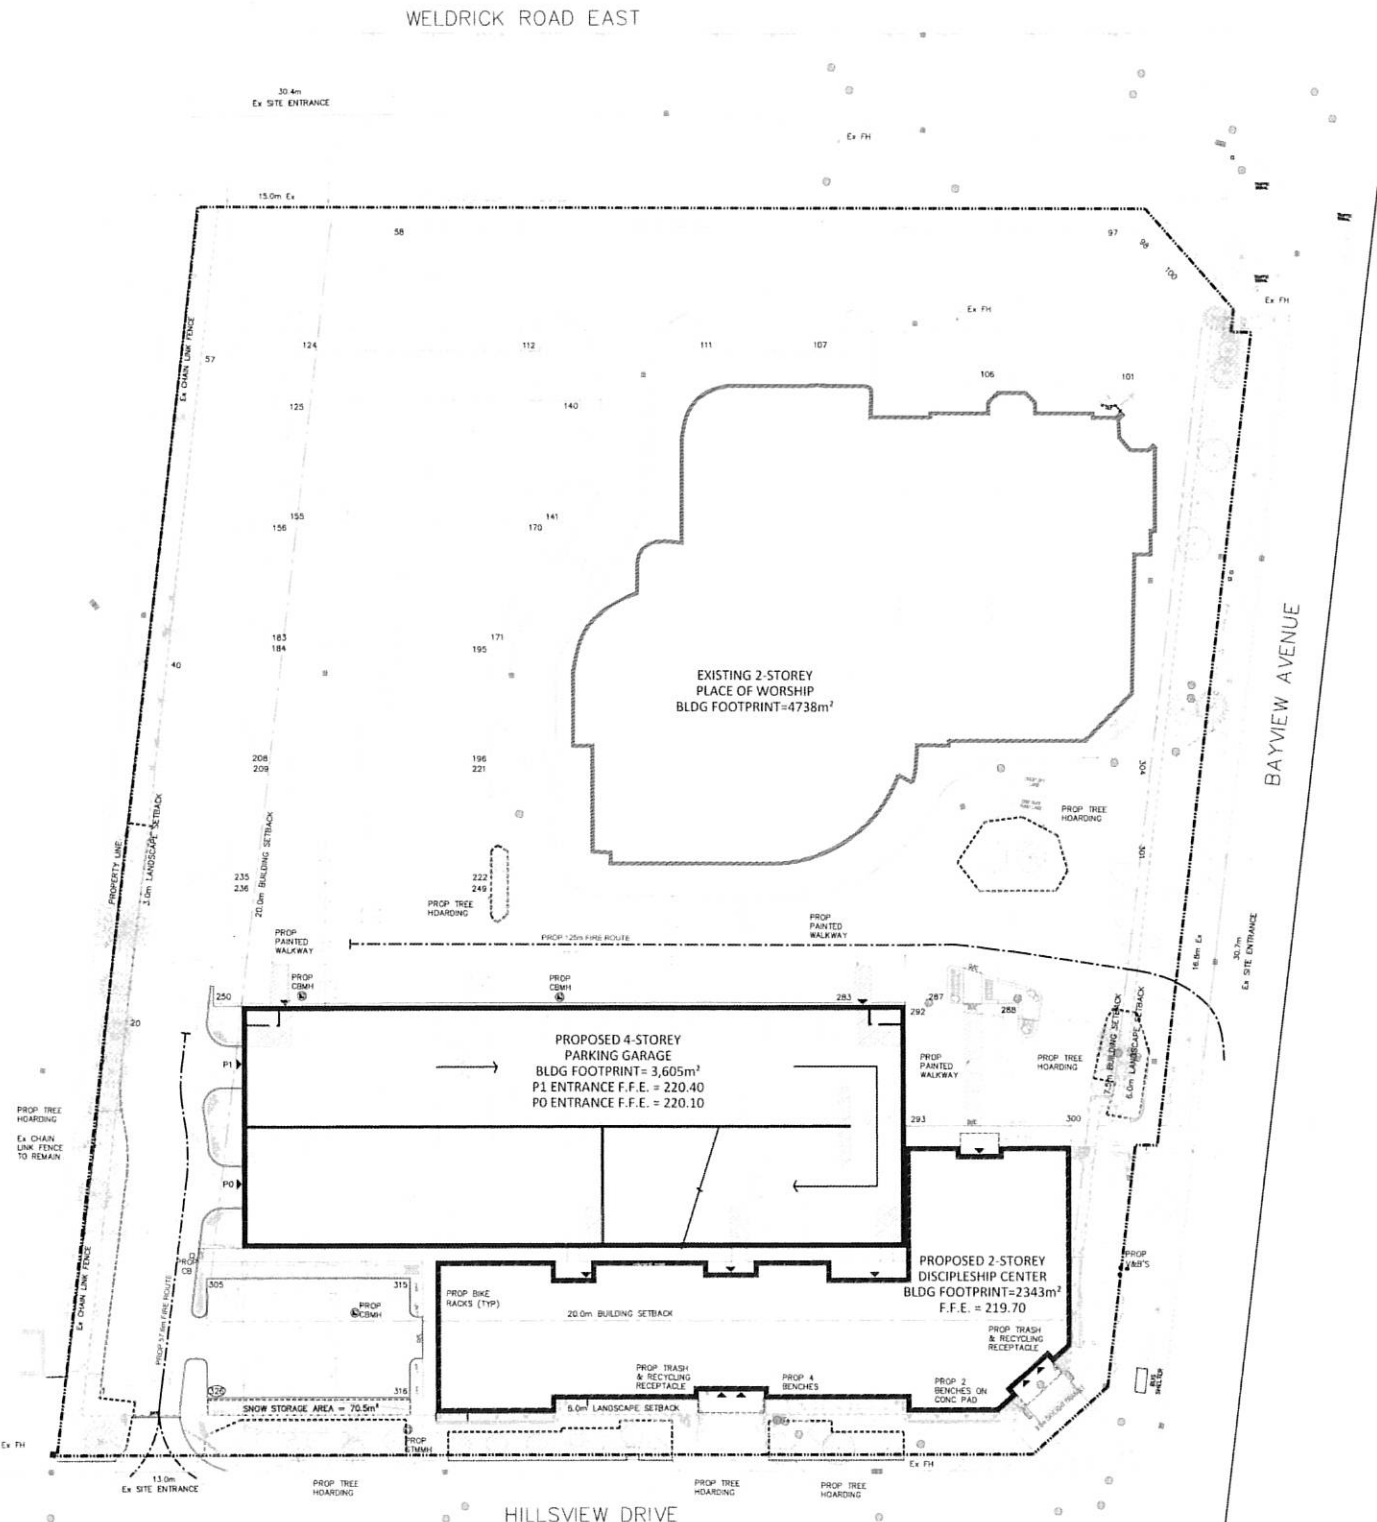

BLOCK 23

FILE No. D02-18018

JH/SS SRPRS.19.025

**Town of Richmond Hill
Planning and Regulatory
Services Department**