


MAP 5 - FIRST SUBMISSION PROPOSED SITE PLAN

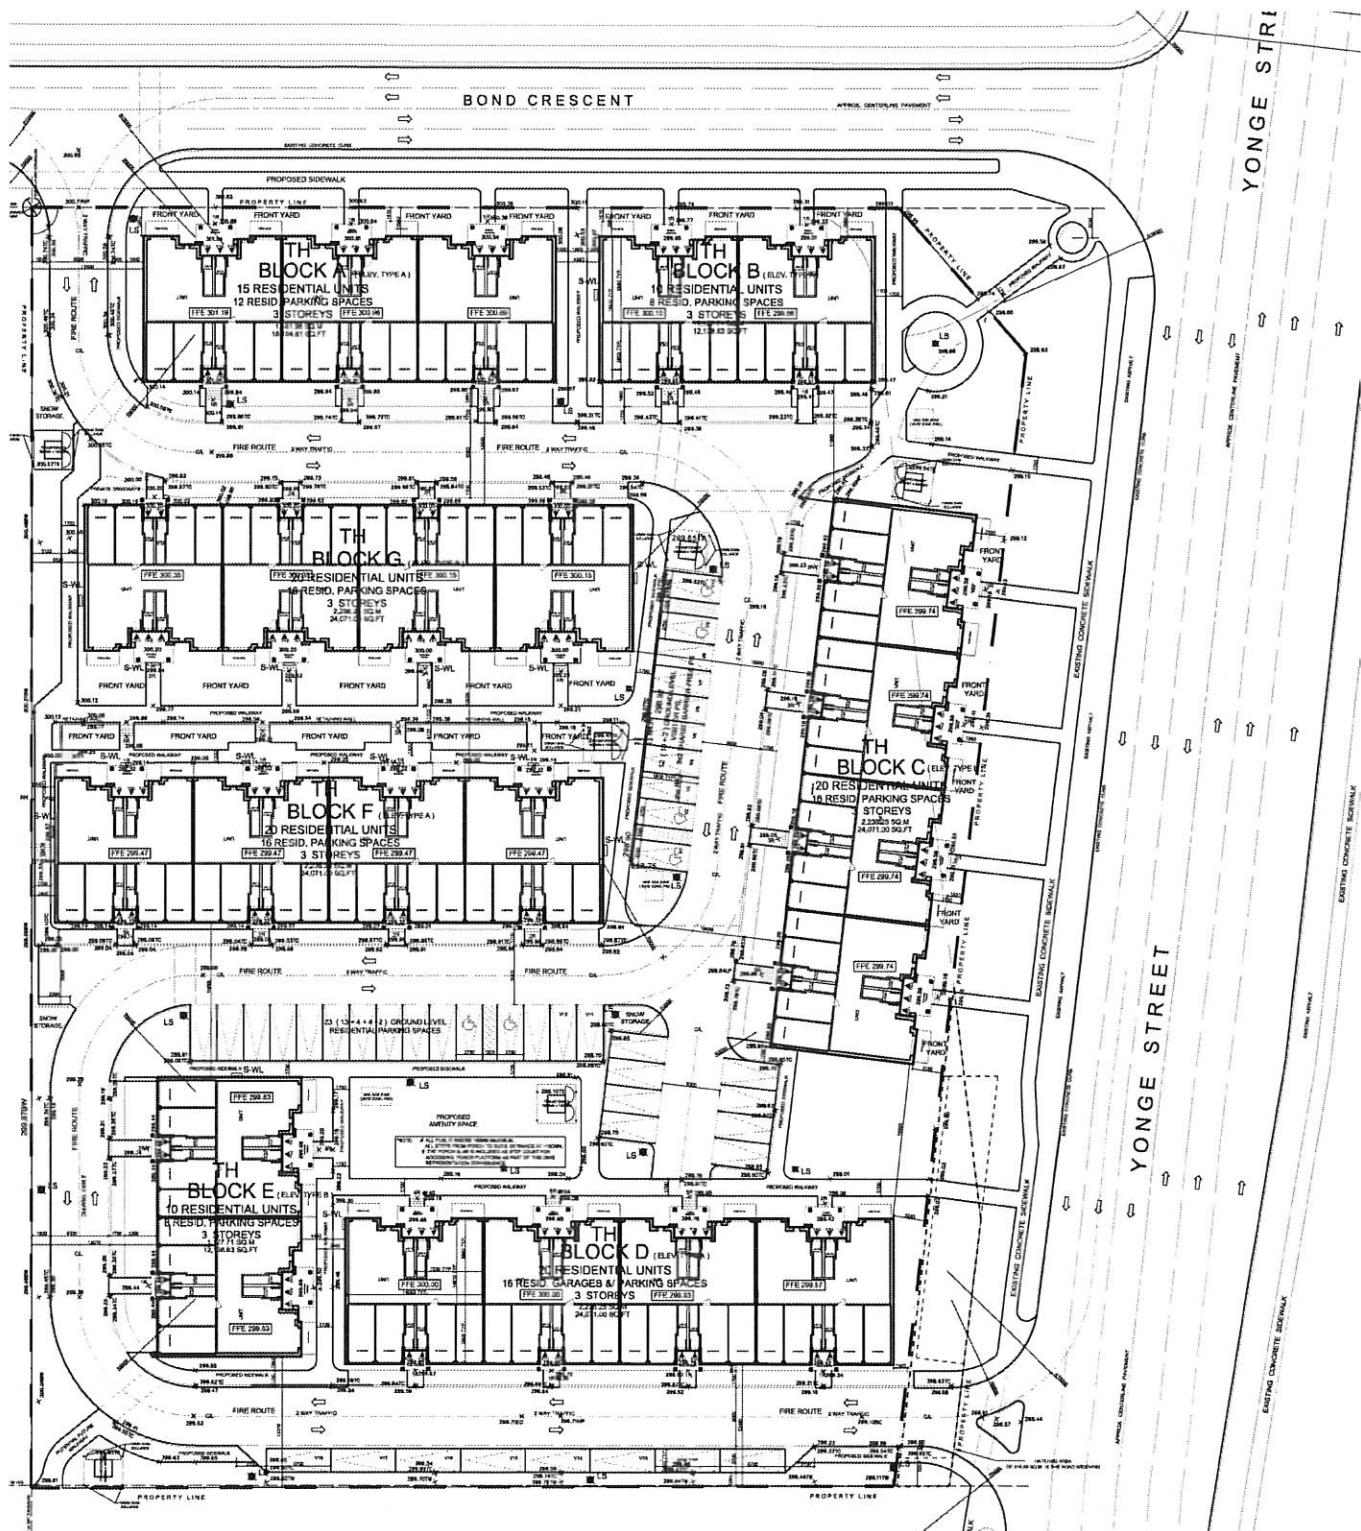

BLOCK 08

FILE No. D02-18009

SF/SS SRPRS.19.017

Town of Richmond Hill
Planning and Regulatory
Services Department