


# MAP 6 - REVISED PROPOSED SITE PLAN

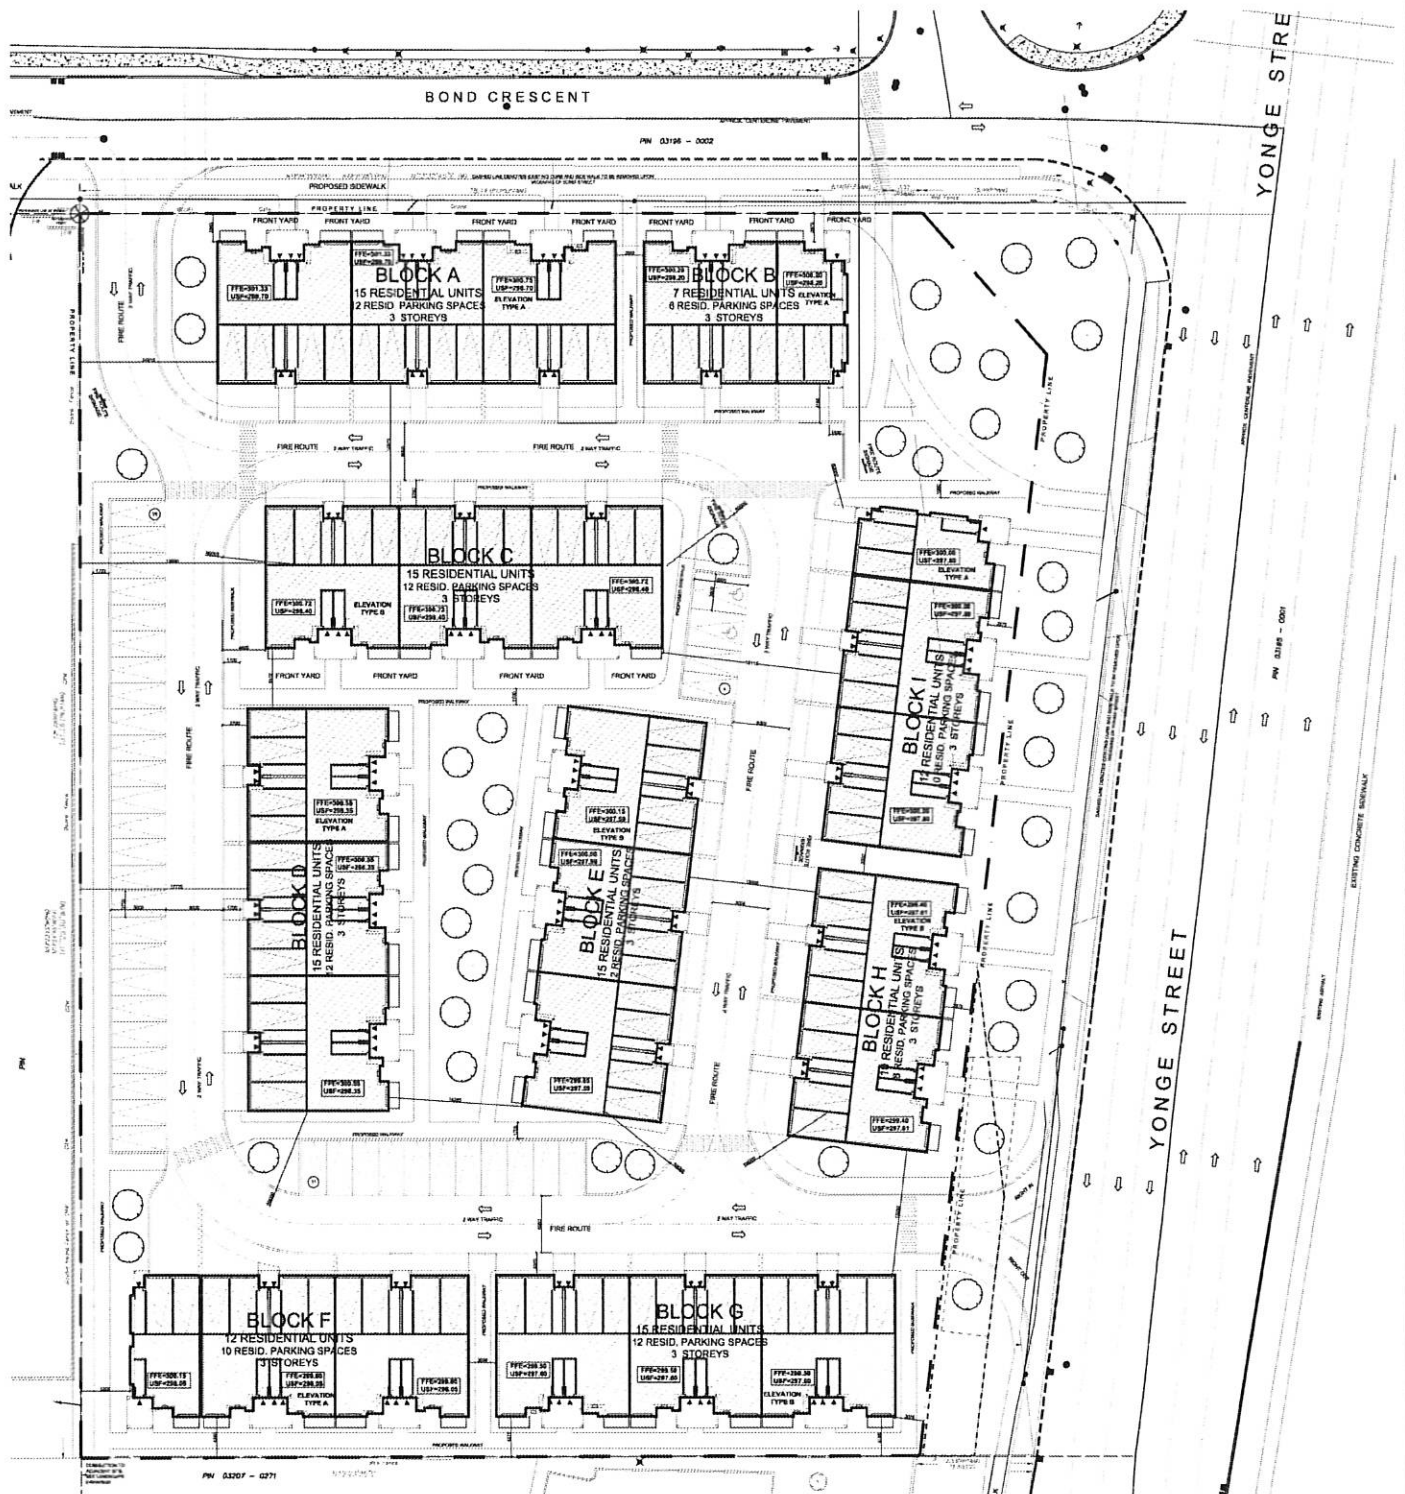

BLOCK 08

FILE No. D02-18009

SF/SS SRPRS.19.017

Town of Richmond Hill  
Planning and Regulatory  
Services Department