


MAP 7 - PROPOSED DOUGLAS ROAD ELEVATION PLANS

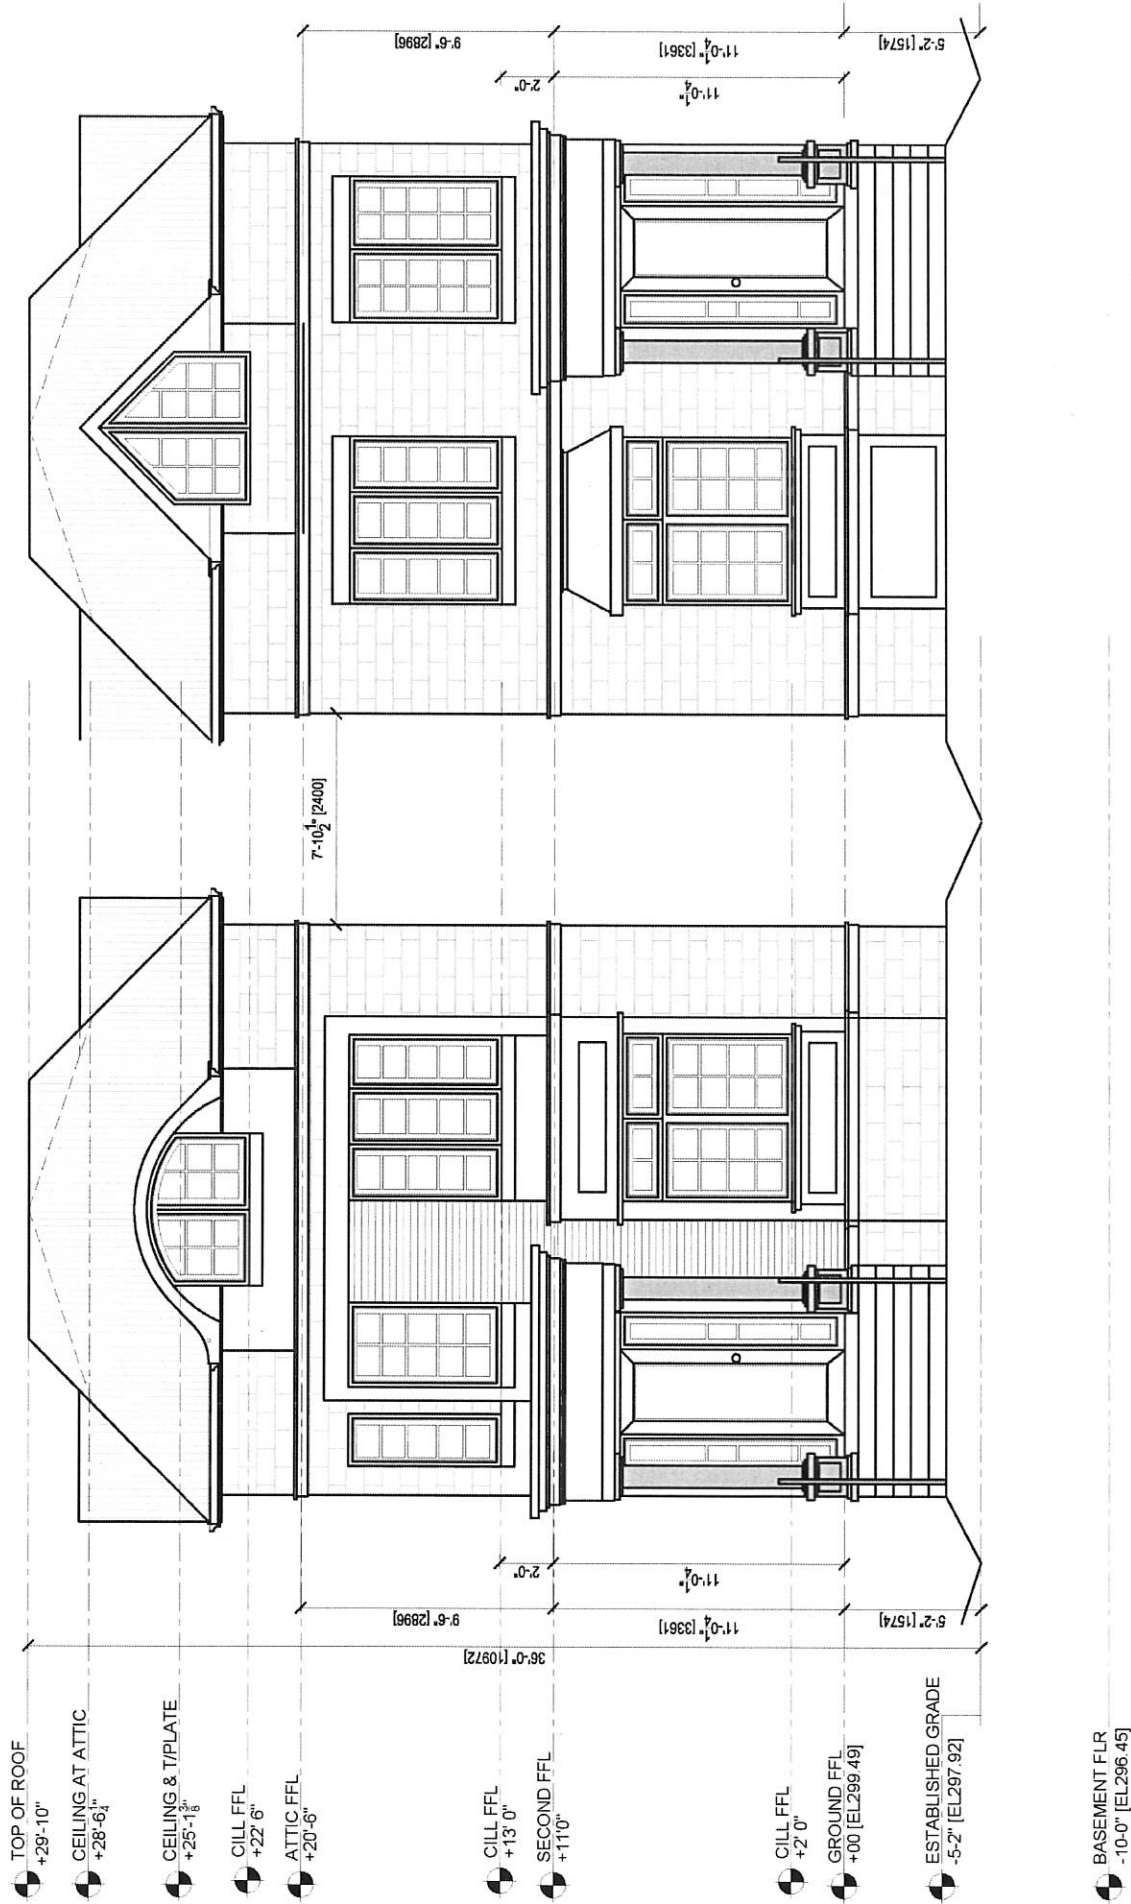

Block 07 File No.D02-18011

**TOWN OF RICHMOND HILL
PLANNING AND REGULATORY
SERVICES DEPARTMENT**

SM/SS SRPRS .19.035