


# MAP 8 - PROPOSED JOYCES POINT ROAD ELEVATION PLANS

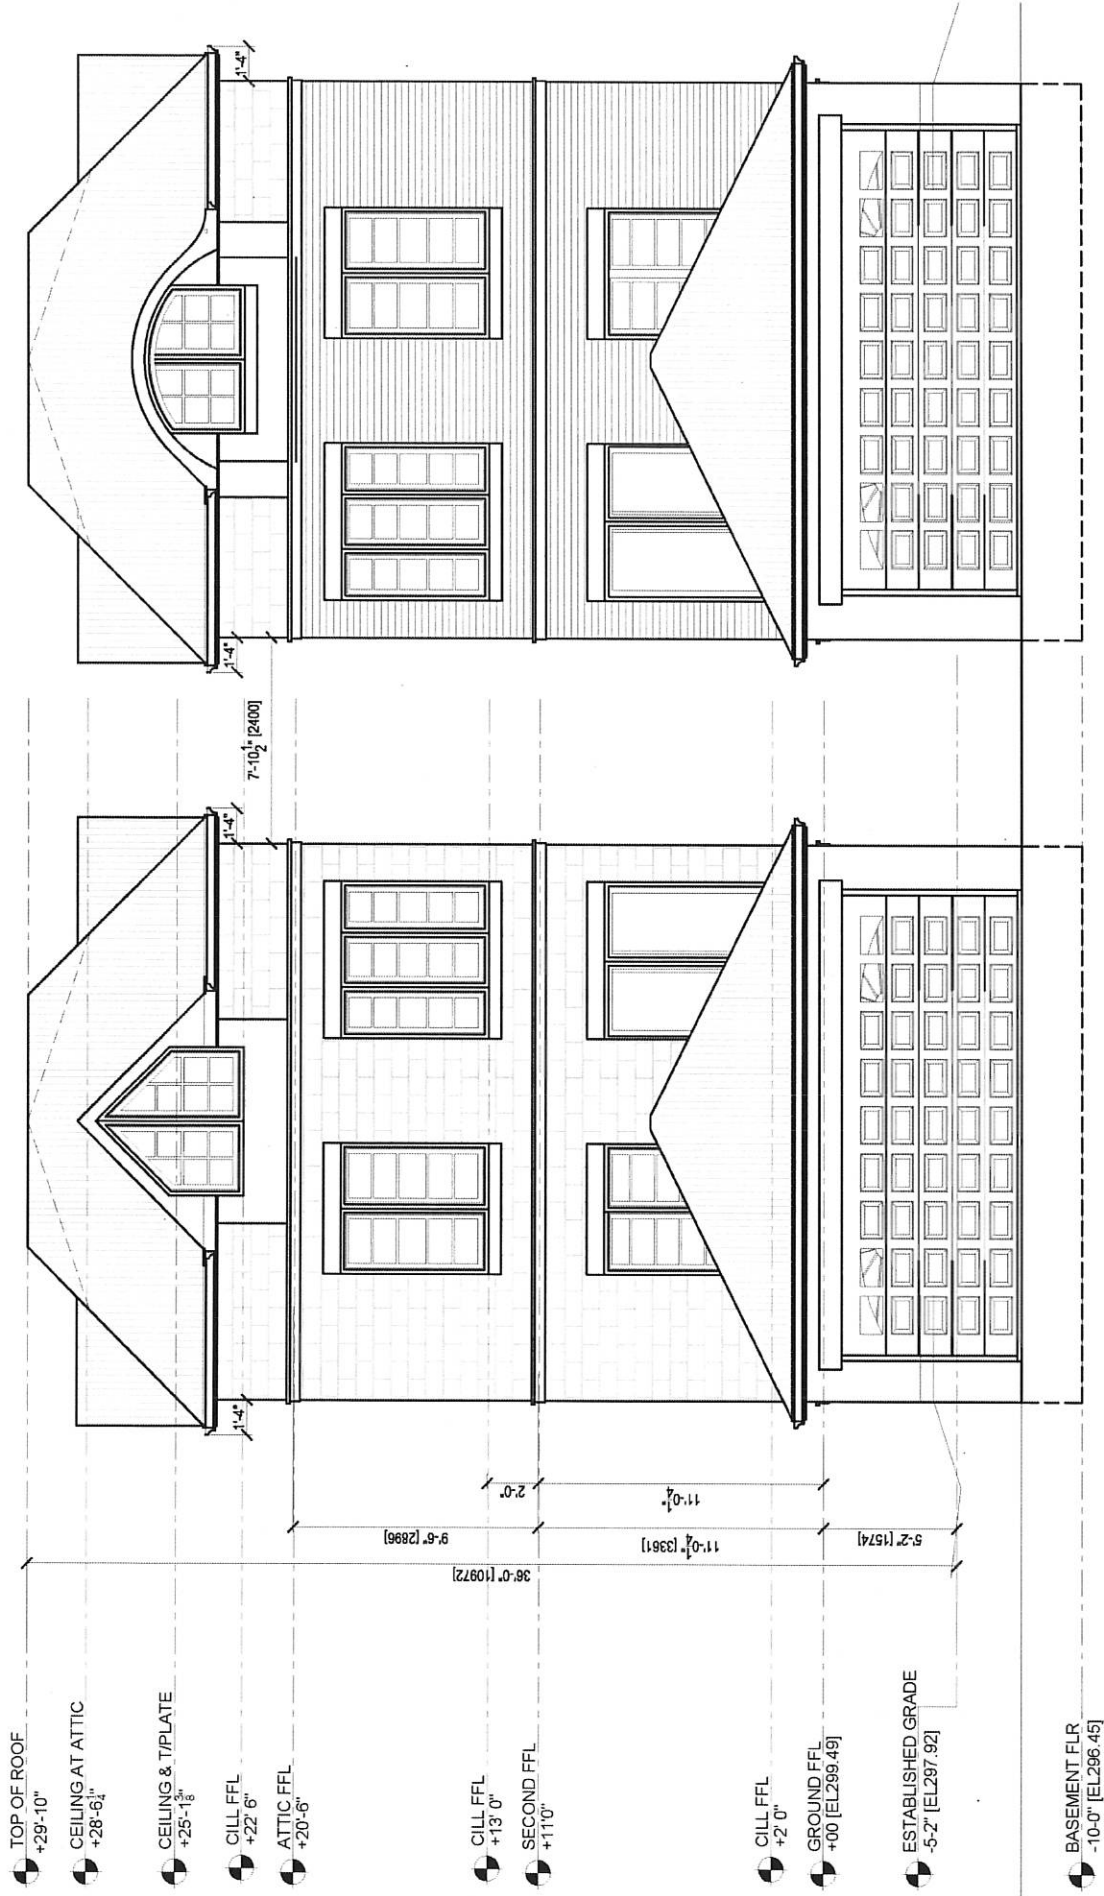

Block 07 File No.D02-18011

**TOWN OF RICHMOND HILL  
PLANNING AND REGULATORY  
SERVICES DEPARTMENT**

SM/SS SRPRS .19.035