


MAP 5 - APPROVED SITE PLAN

COOPERAGE CRESCENT

(BY REGISTERED PLAN 65M-2455)
PIN 03219-1163

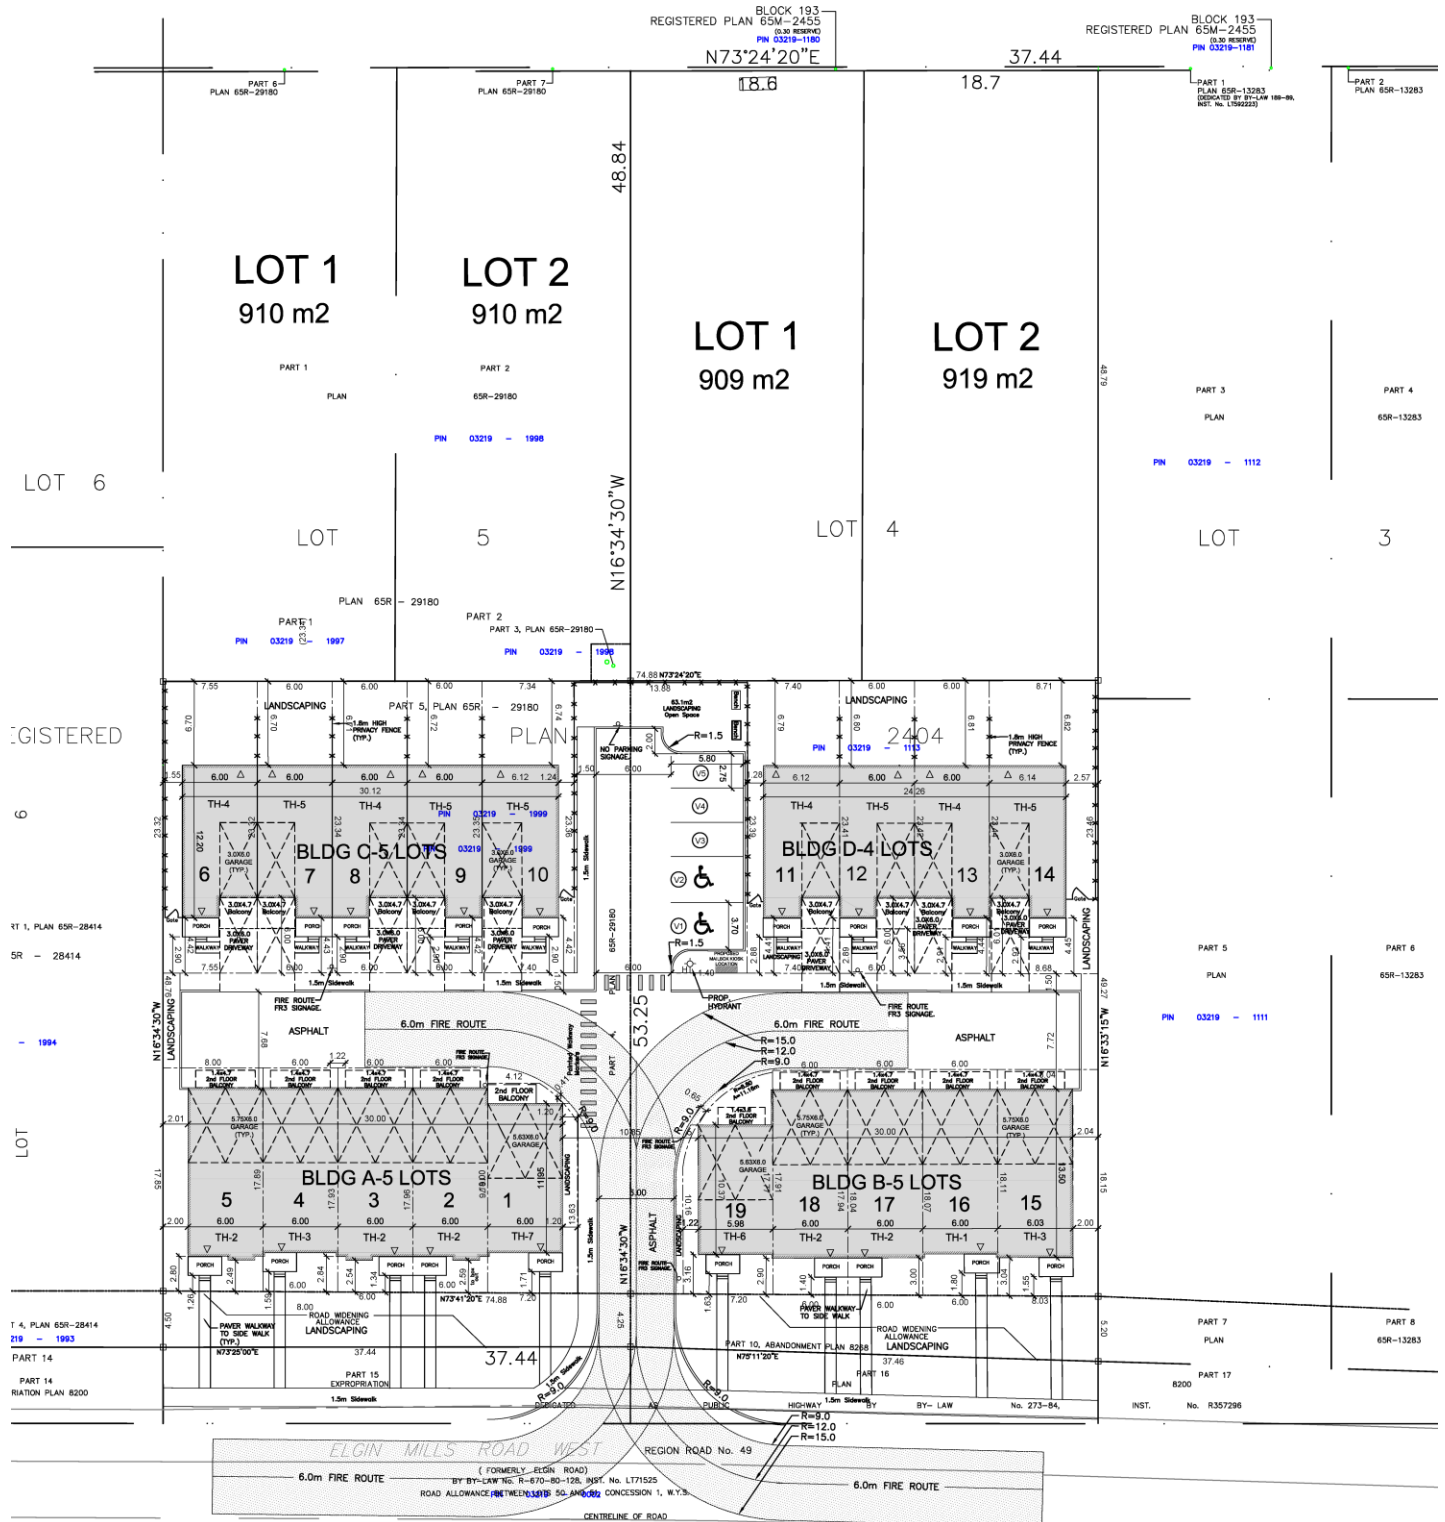

BLOCK 16

FILE No. D05-16005

**Town of Richmond Hill
Planning and Regulatory
Services Department**

AD/SS SRPRS.19.030