


MAP 10 - SAMPLE ELEVATION PLANS (Townhouse Dwelling Units)

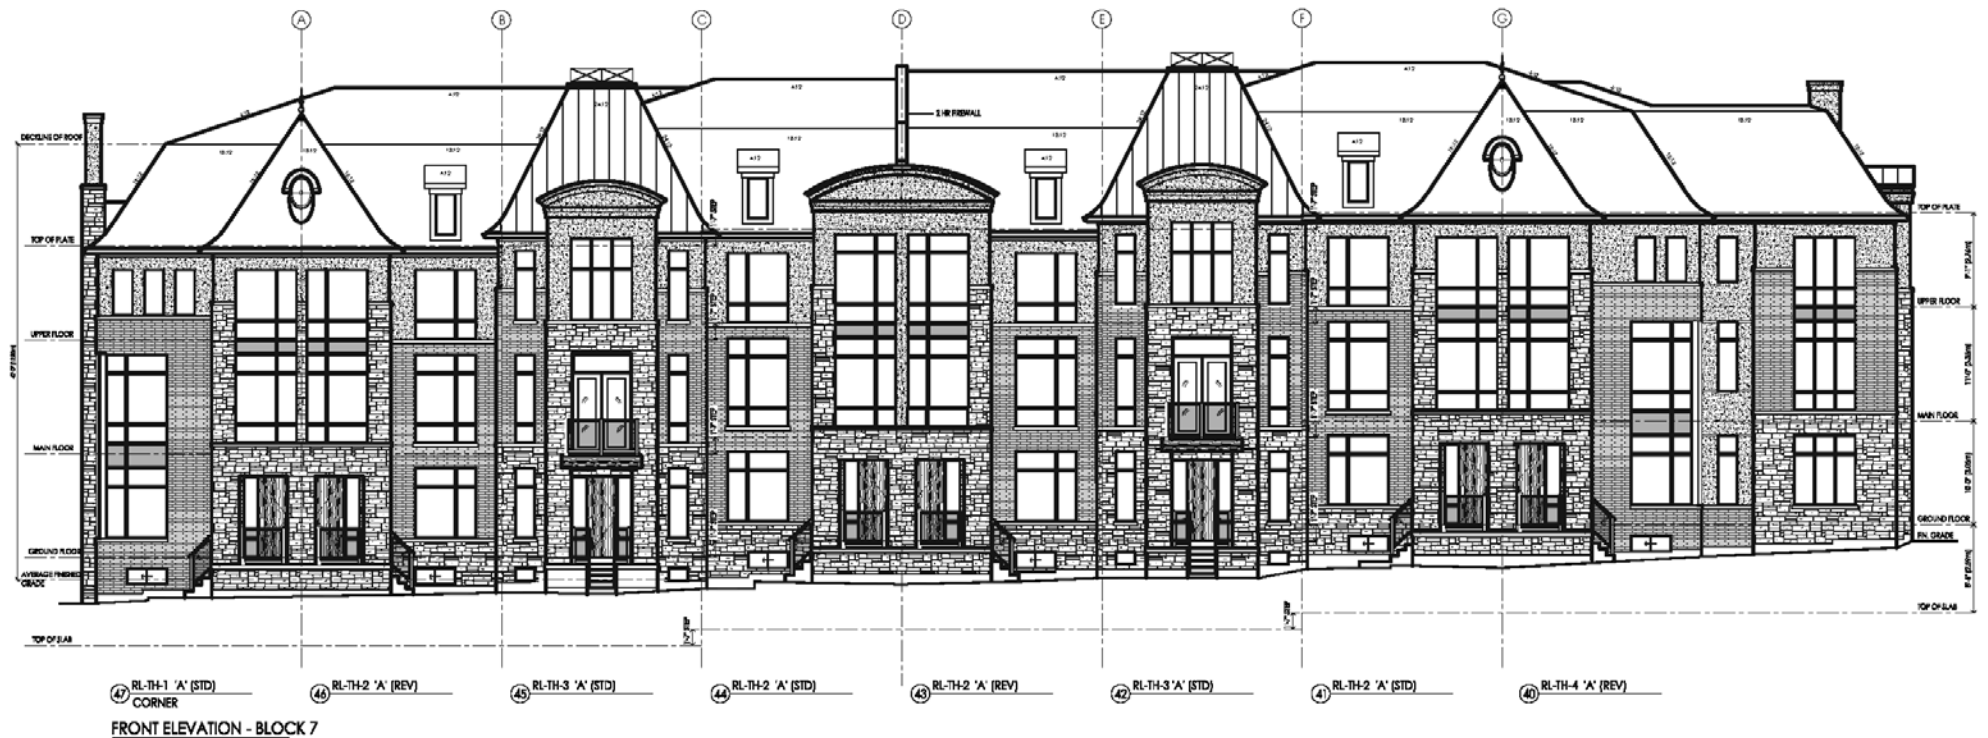

BLOCK 01

FILE No. D02-16037

**TOWN OF RICHMOND HILL
PLANNING AND REGULATORY
SERVICES DEPARTMENT**

KF/SS SRPRS.19.052