


MAP 4 - APPROVED SITE PLAN

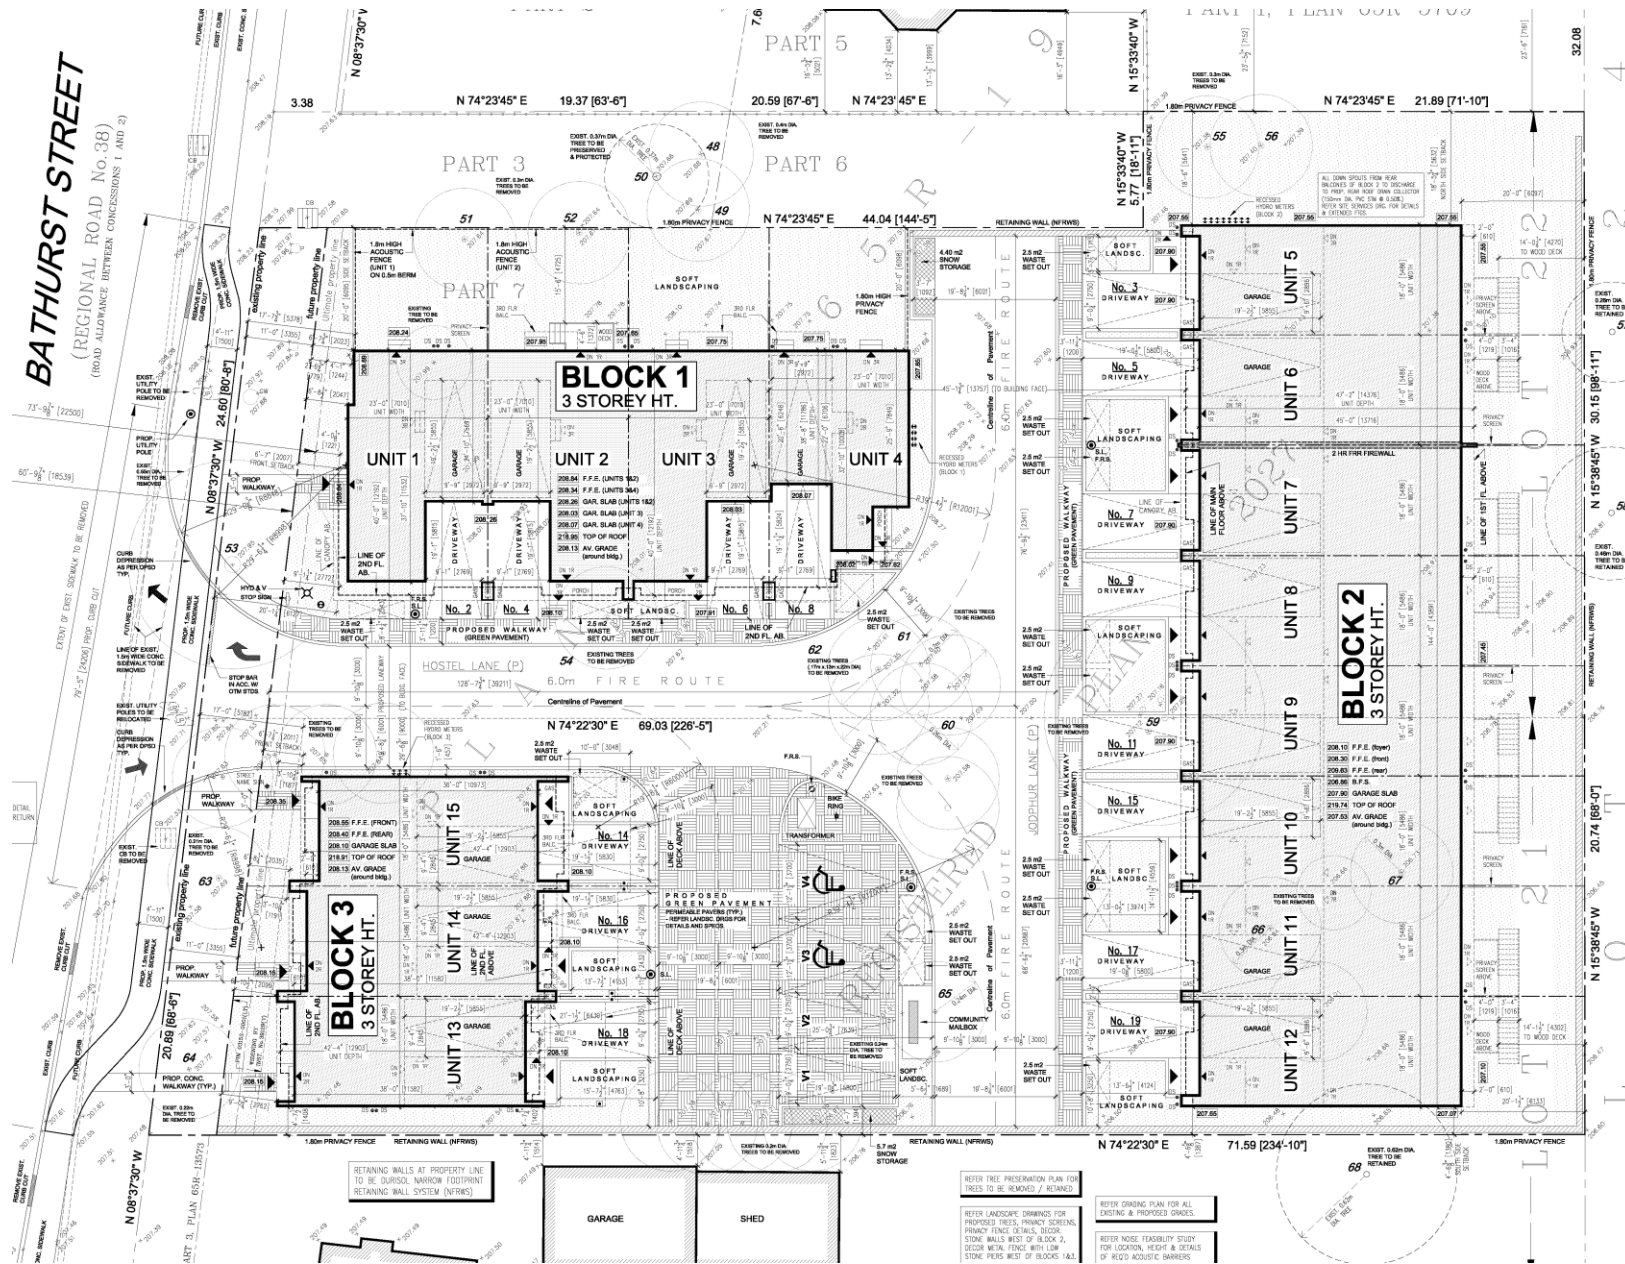

Block 24 File No.D05-13008

**TOWN OF RICHMOND HILL
PLANNING AND REGULATORY
SERVICES DEPARTMENT**

FT/SS SRPRS.19.042