


MAP 7 - PROPOSED ELEVATIONS

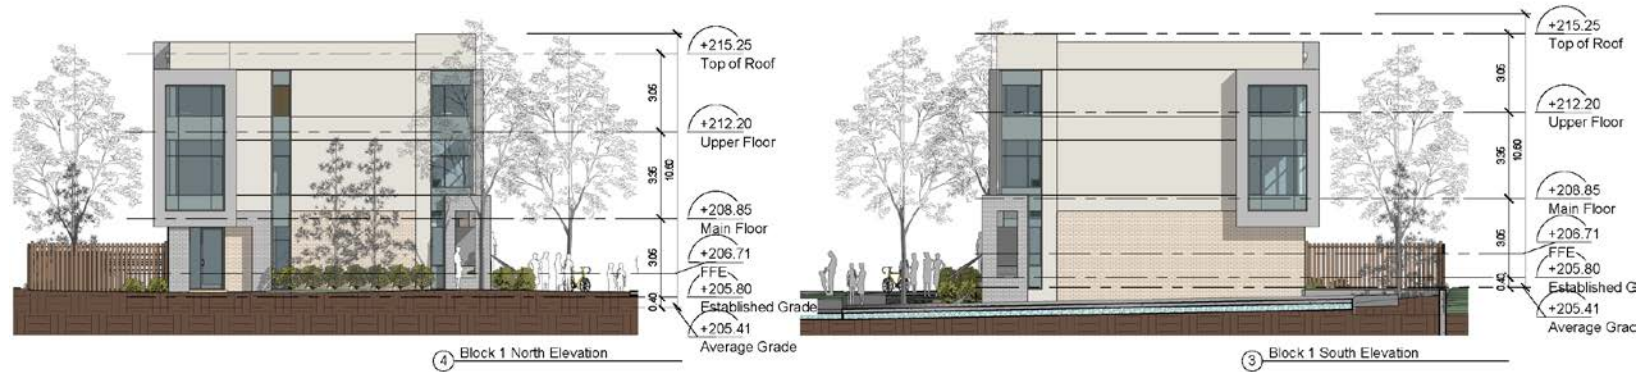

BLOCK 26 FILE Nos. D01-17007,D02-14013,
D03-14003, D05-14003,D06-14038

**TOWN OF RICHMOND HILL
PLANNING AND REGULATORY
SERVICES DEPARTMENT**