


MAP 6 - FIRST SUBMISSION PROPOSED SITE PLAN

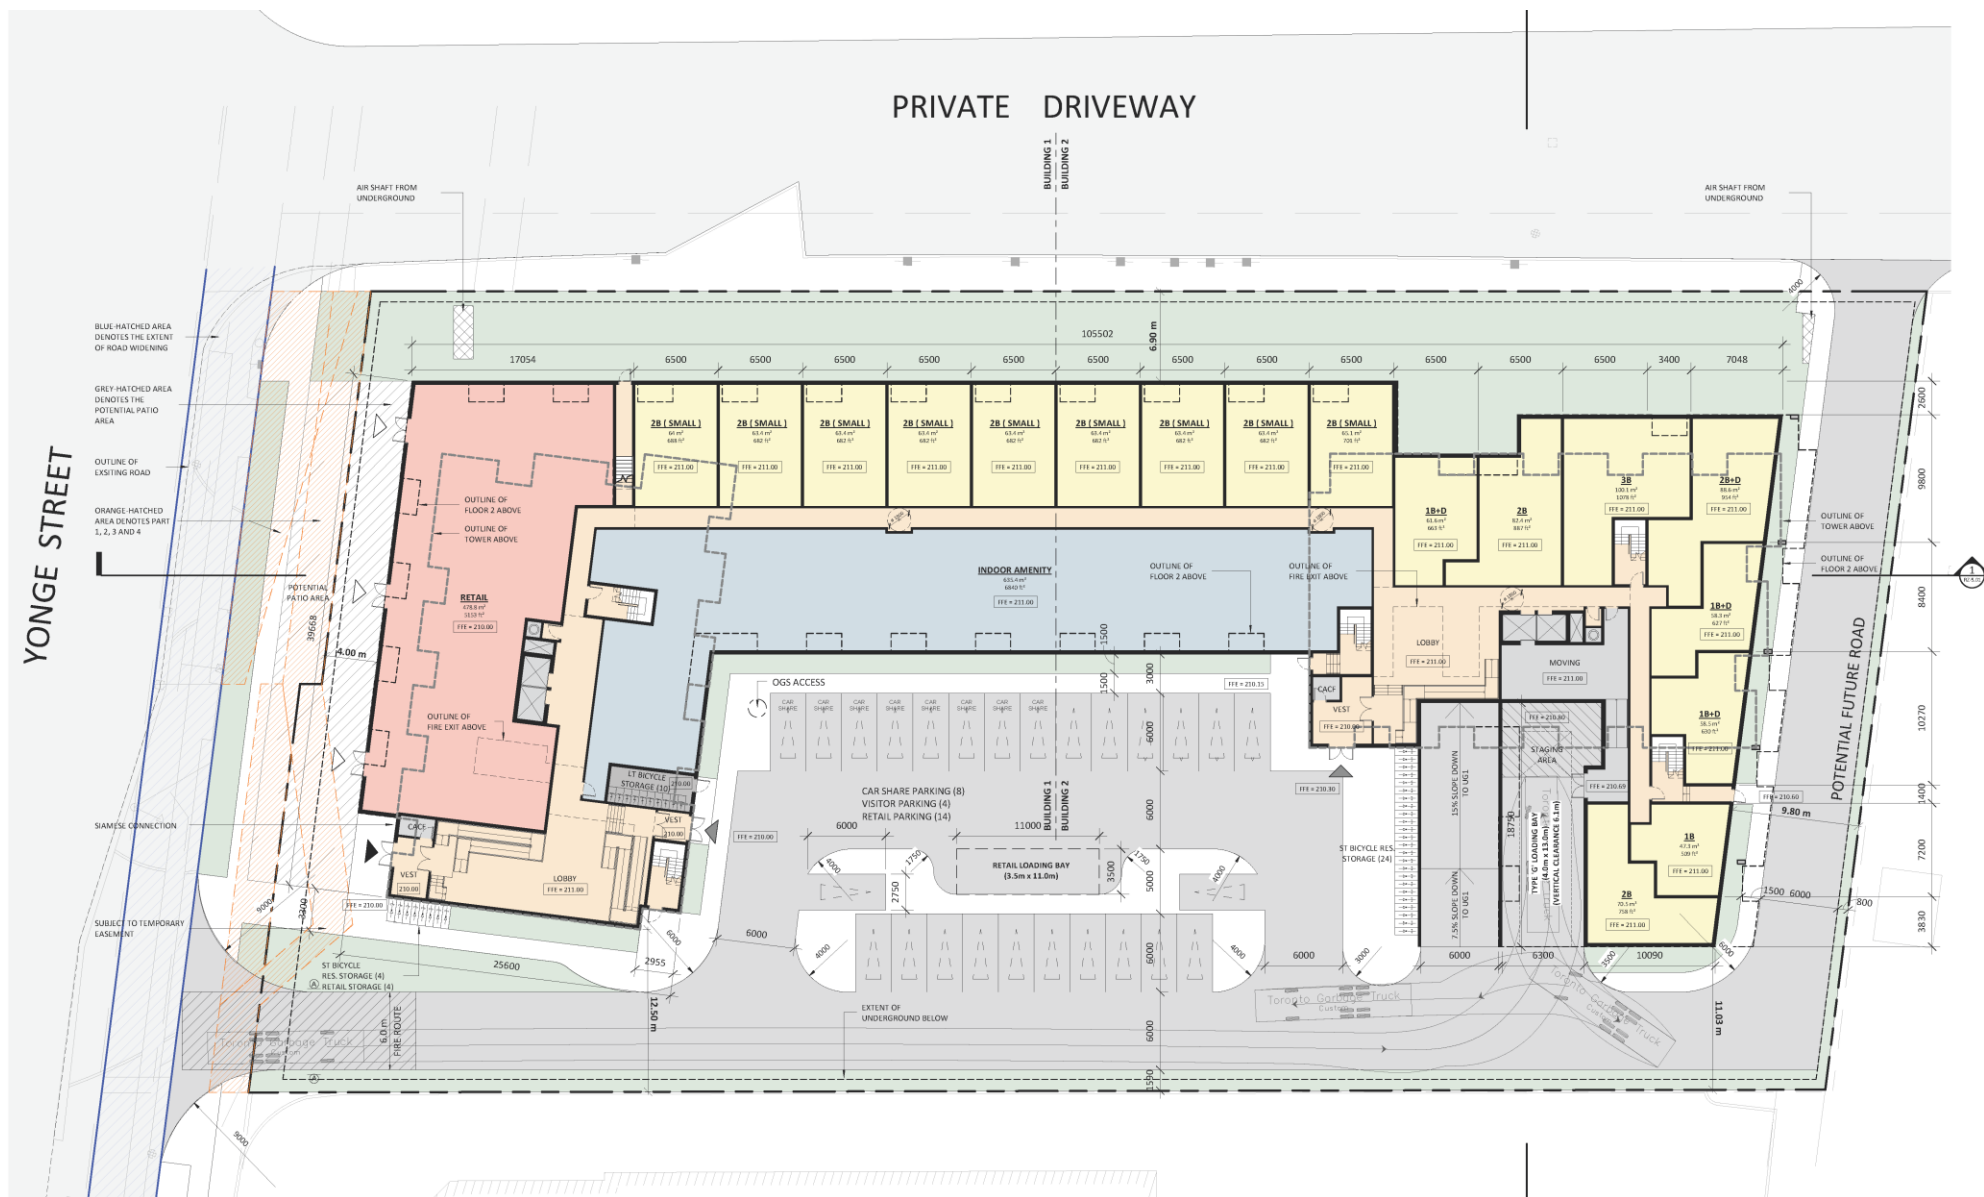

BLOCK 23

**File Nos.D01-18003
D02-18013**

**TOWN OF RICHMOND HILL
PLANNING AND REGULATORY
SERVICES DEPARTMENT**

LAP/SS SRPRS.19.045