


MAP 7 - SECOND SUBMISSION PROPOSED SITE PLAN

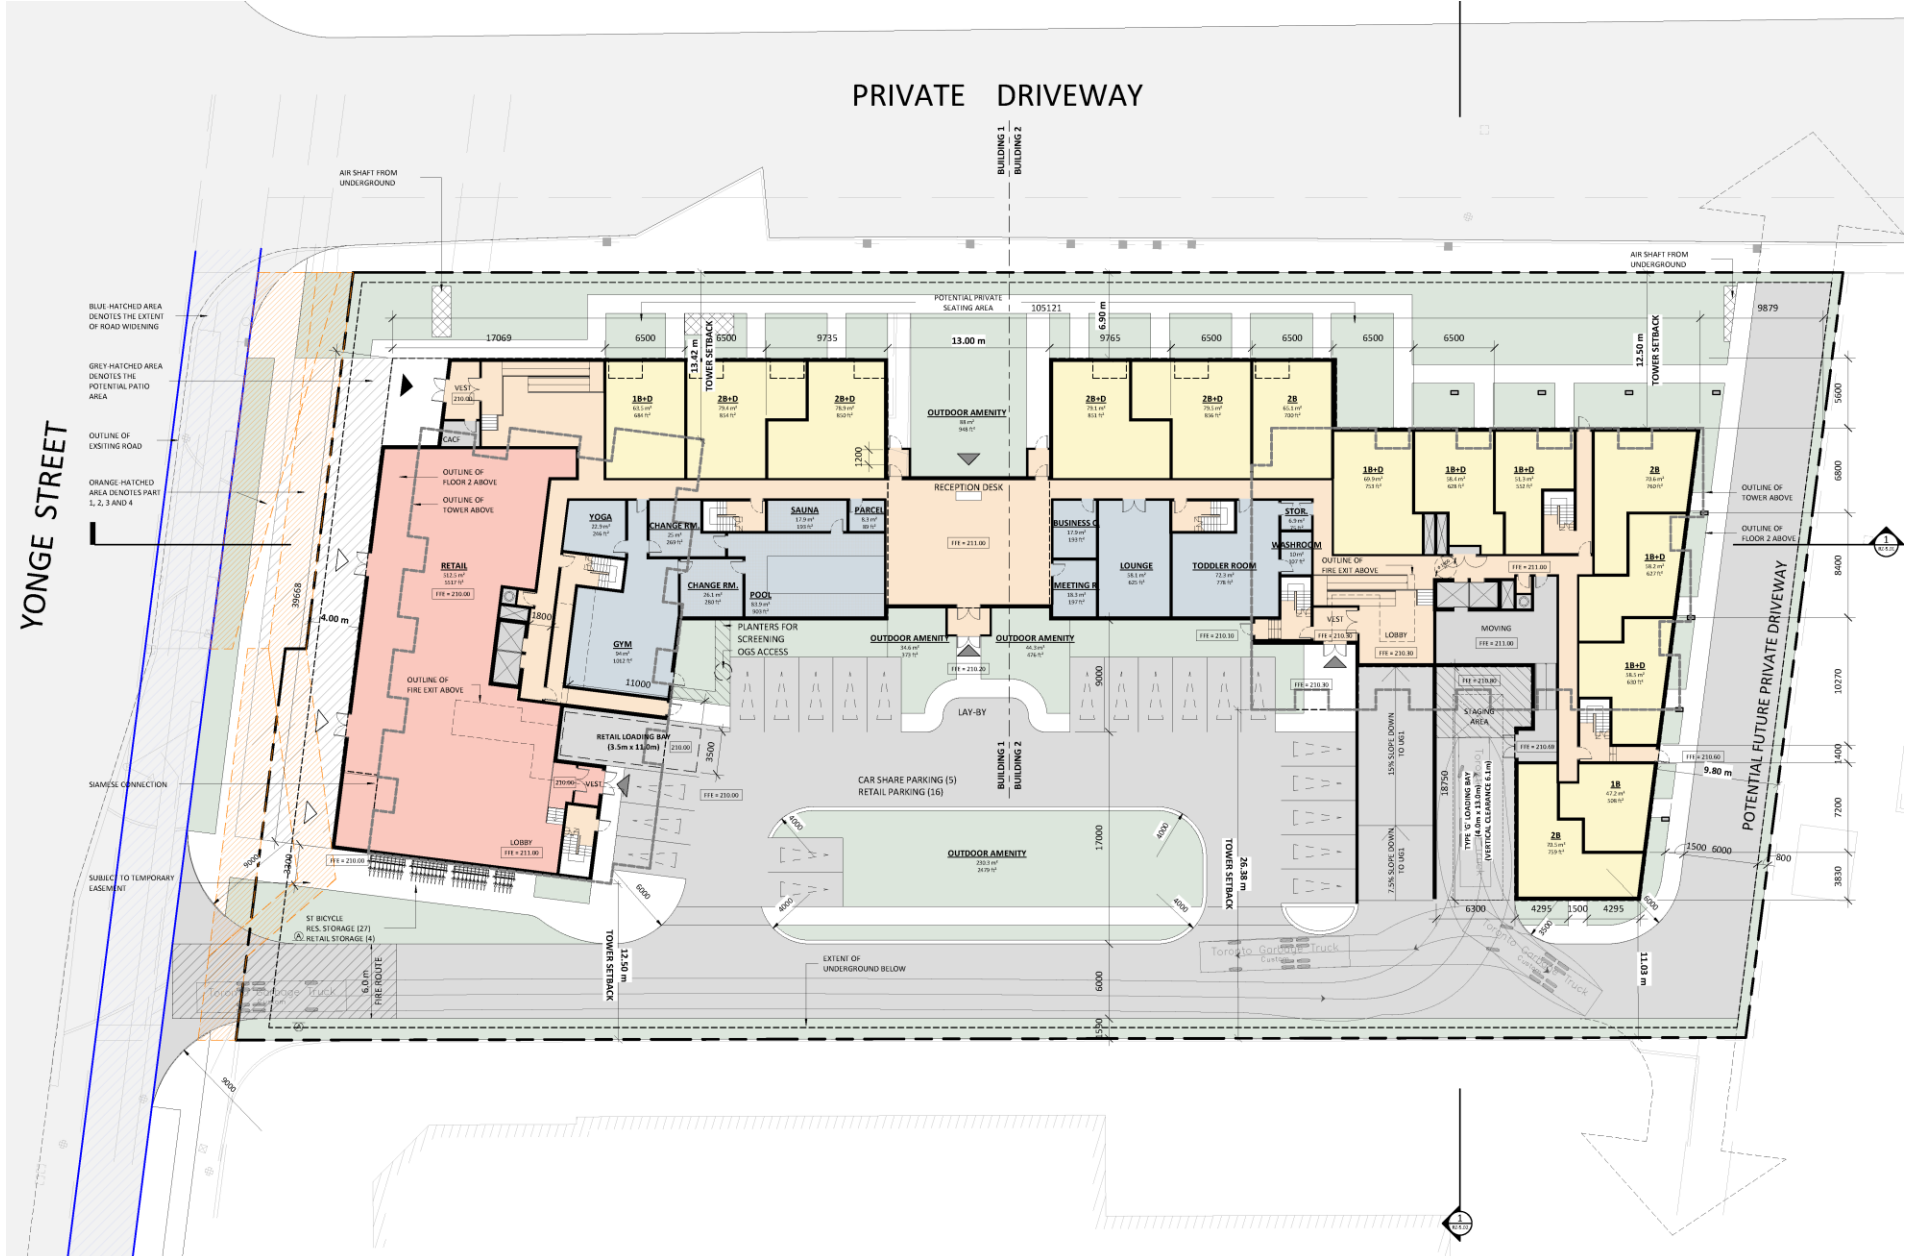

BLOCK 23 File Nos.D01-18003
D02-18013

**TOWN OF RICHMOND HILL
PLANNING AND REGULATORY
SERVICES DEPARTMENT**

LAP/SS SRPRS.19.045