


MAP 5 - PROPOSED SITE PLAN

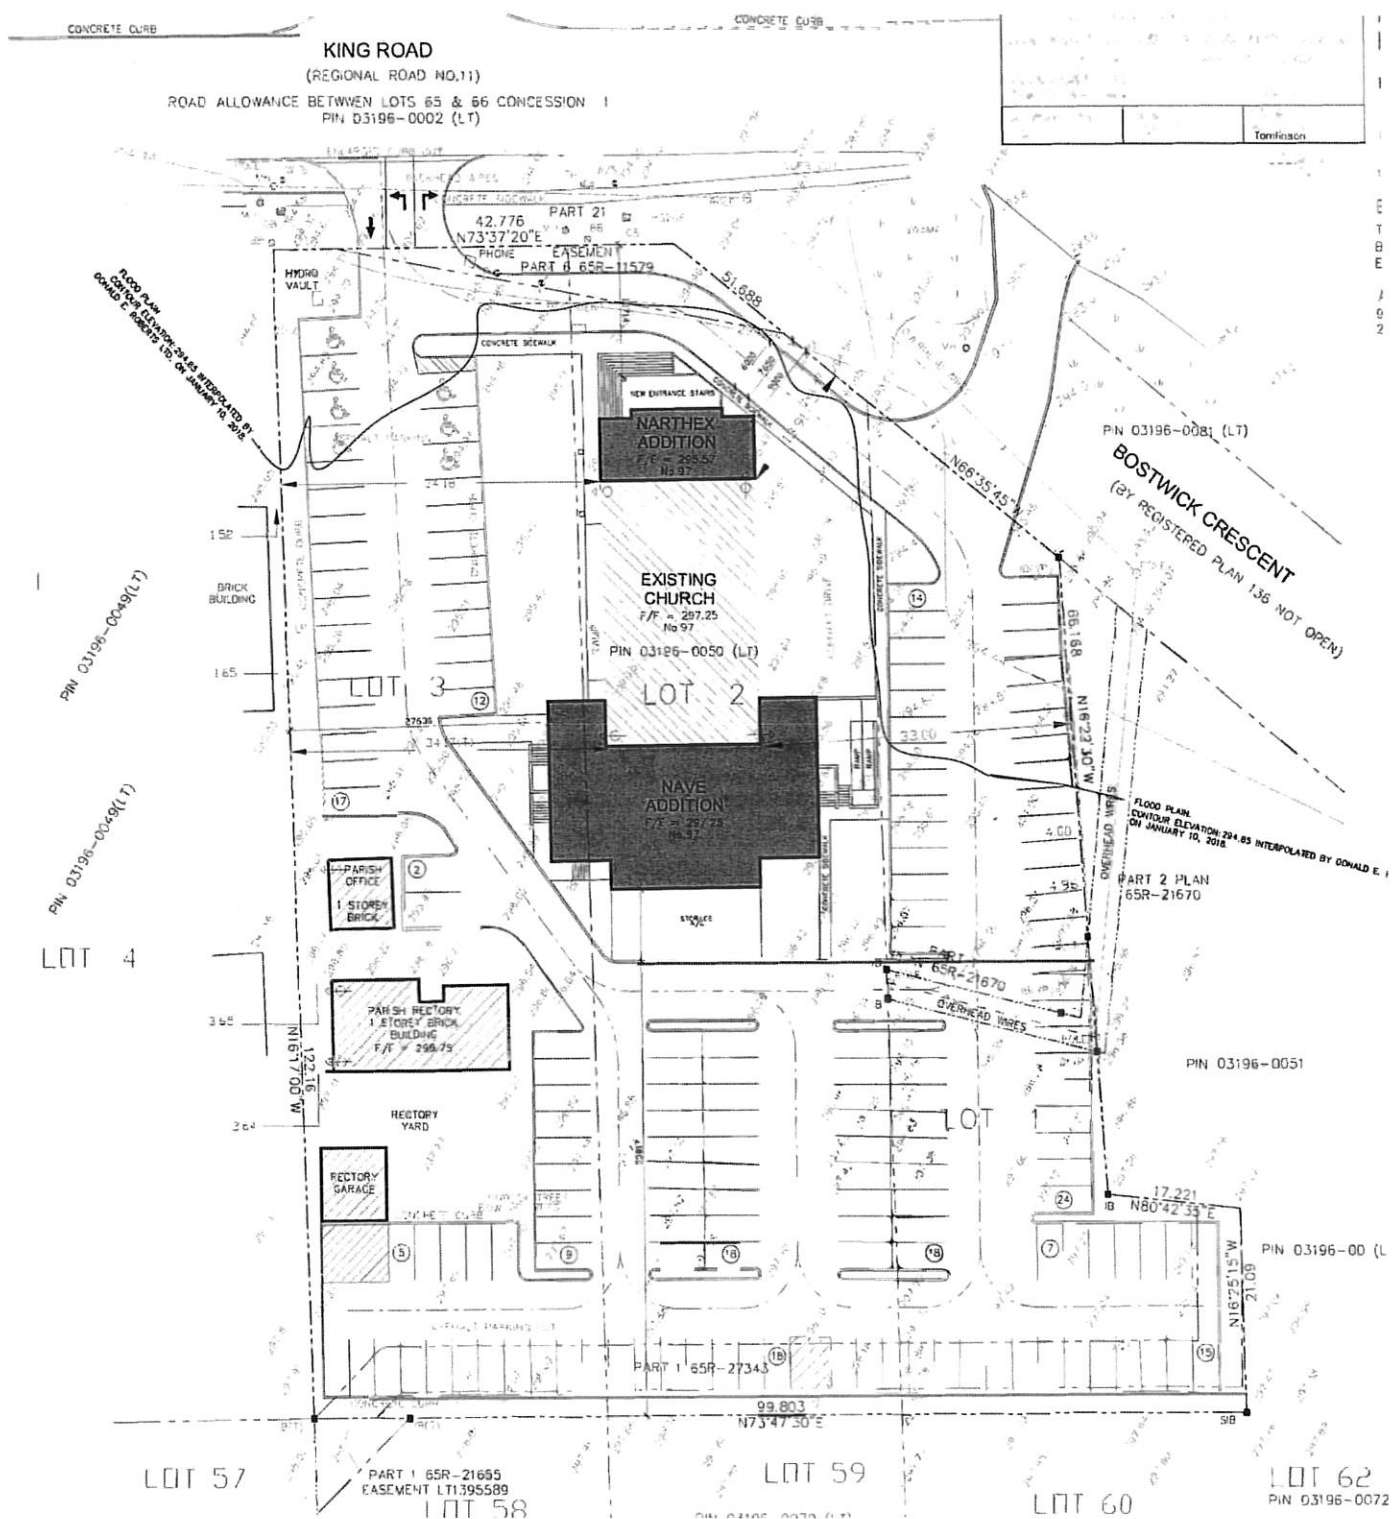

BLOCK 08

FILE No. D01-18002

**Town of Richmond Hill
Planning and Regulatory
Services Department**

JH/SS SRPRS.19.047