


MAP 7 - PROPOSED TOWNHOUSE ELEVATIONS

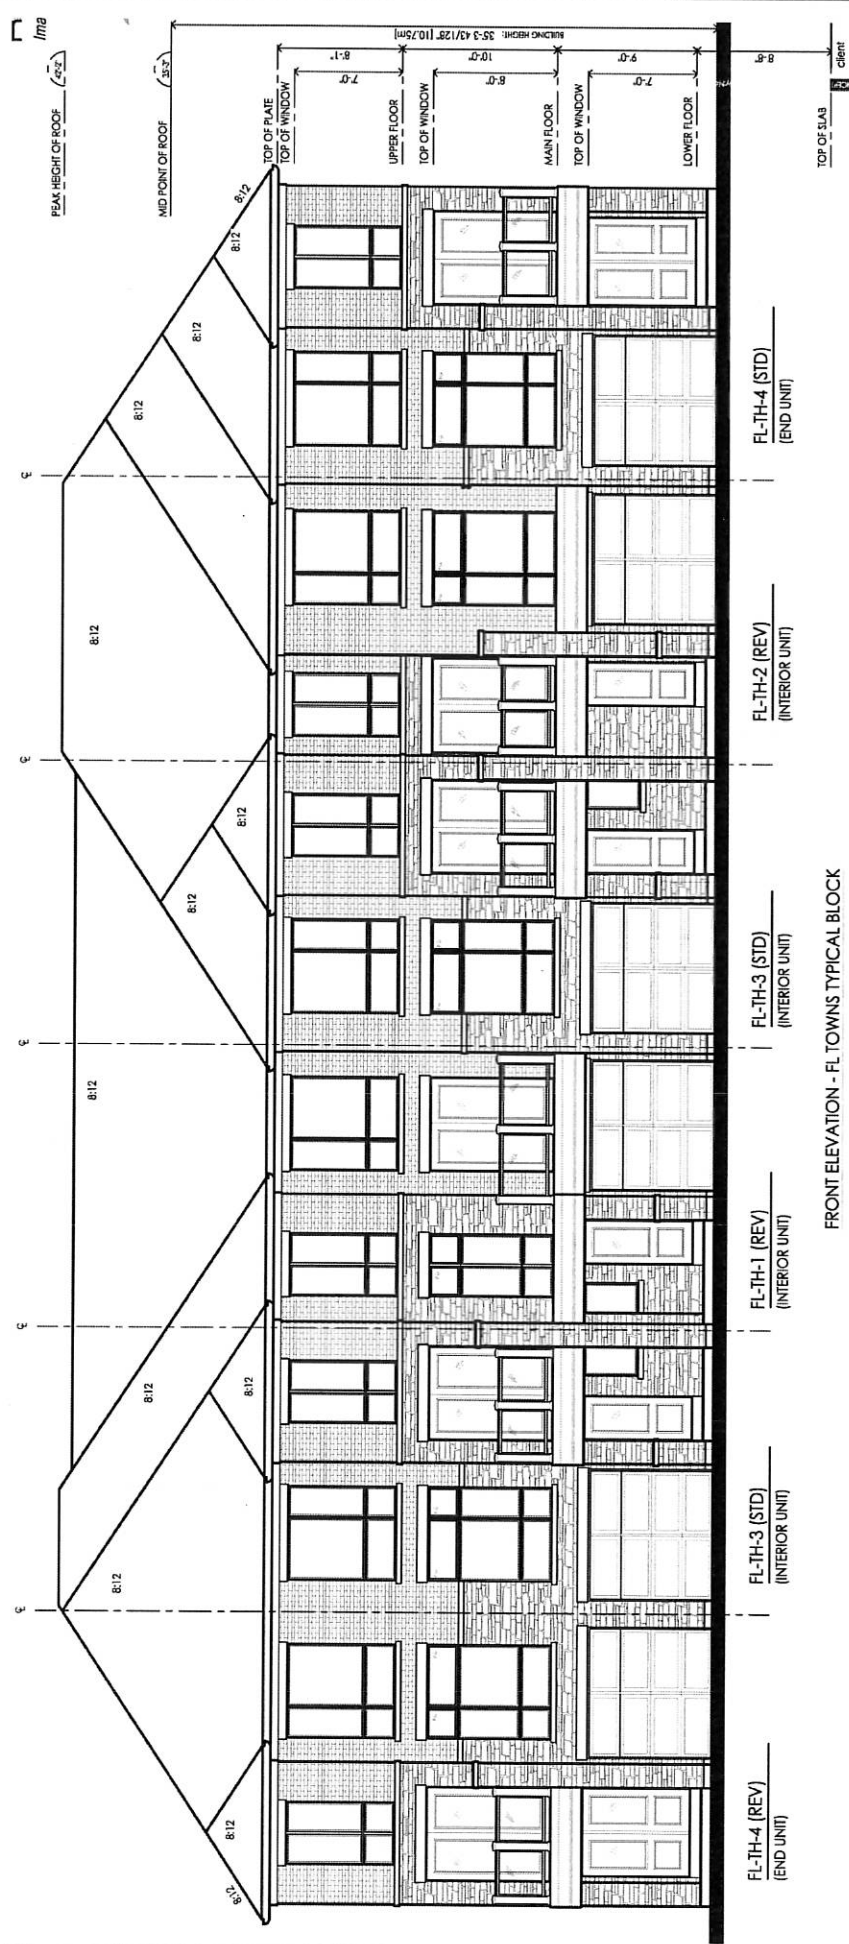

Block 09 File Nos. D02-18014
D03-18007

**TOWN OF RICHMOND HILL
PLANNING AND REGULATORY
SERVICES DEPARTMENT**

JH/SS SRPRS .19.027