


MAP 6 - PROPOSED SITE PLAN

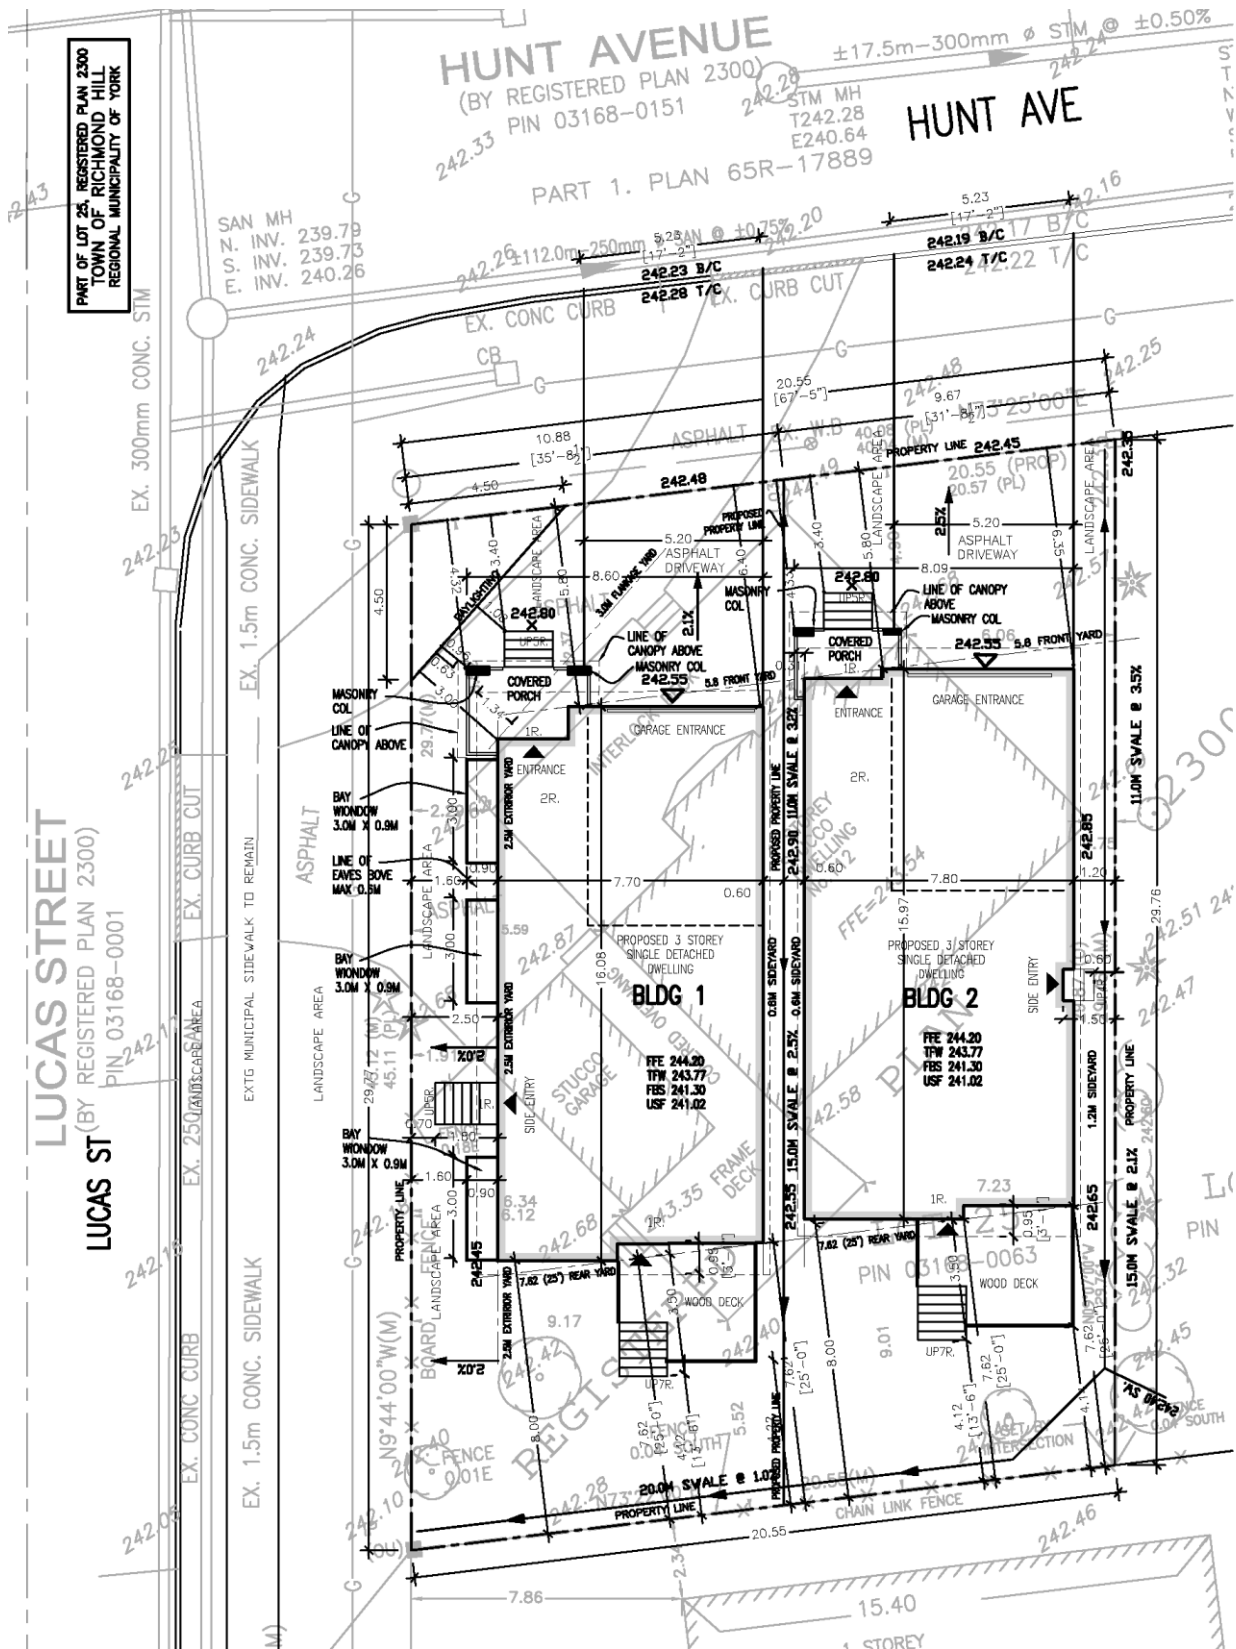

BLOCK 17 FILE No.D02-18035

SM/SS SRPRS.19.076

**City of Richmond Hill
Planning and Regulatory
Services Department**