


## MAP 3 - ORIGINAL PROPOSED SITE PLAN

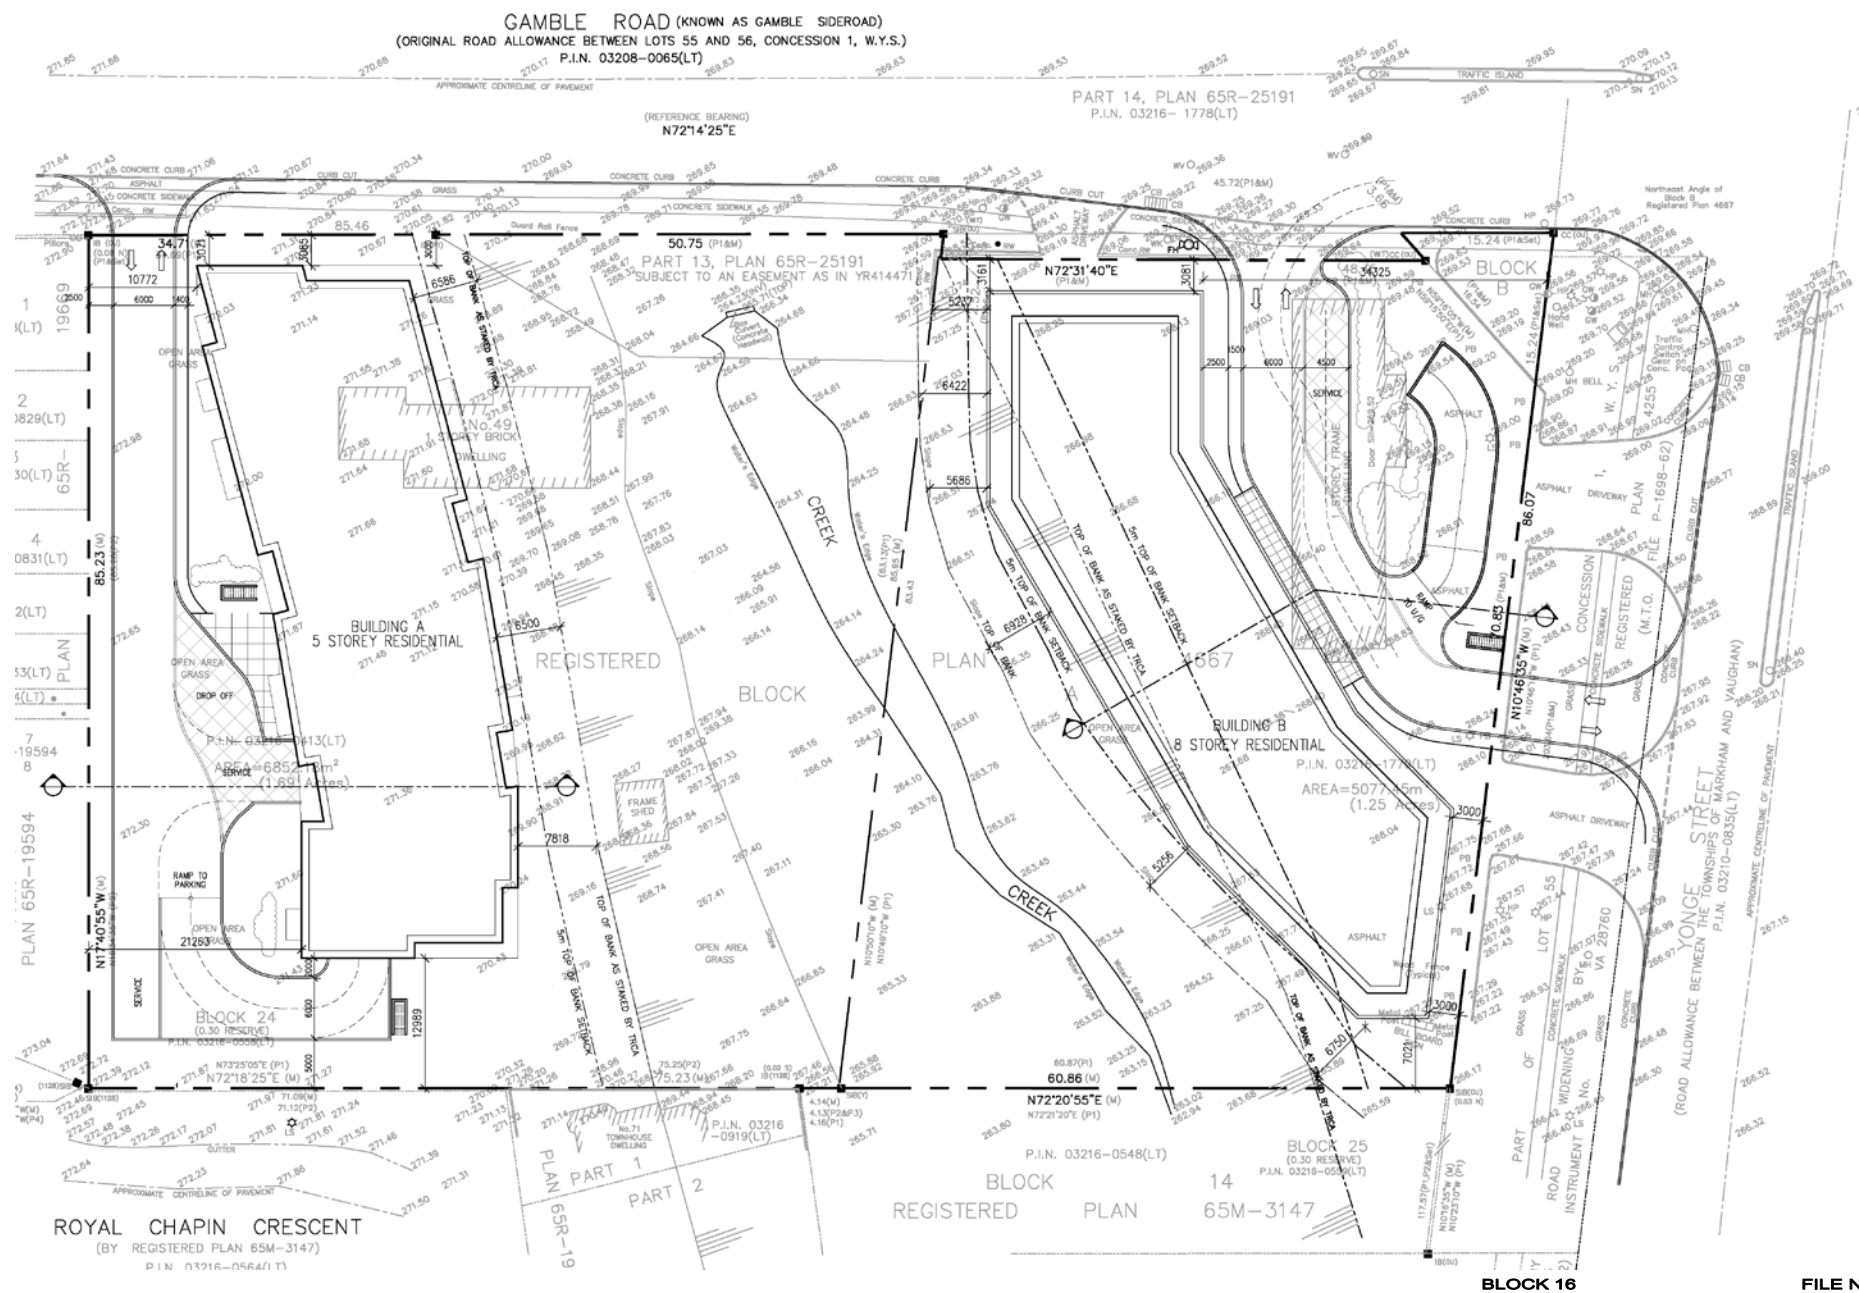

**FILE Nos. D01-14003  
D02-14014**

**TOWN OF RICHMOND HILL  
PLANNING AND REGULATORY  
SERVICES DEPARTMENT**

**LAP/SS SRPRS.19.046**