


MAP 4 - REVISED SUBMISSION PROPOSED SITE PLAN

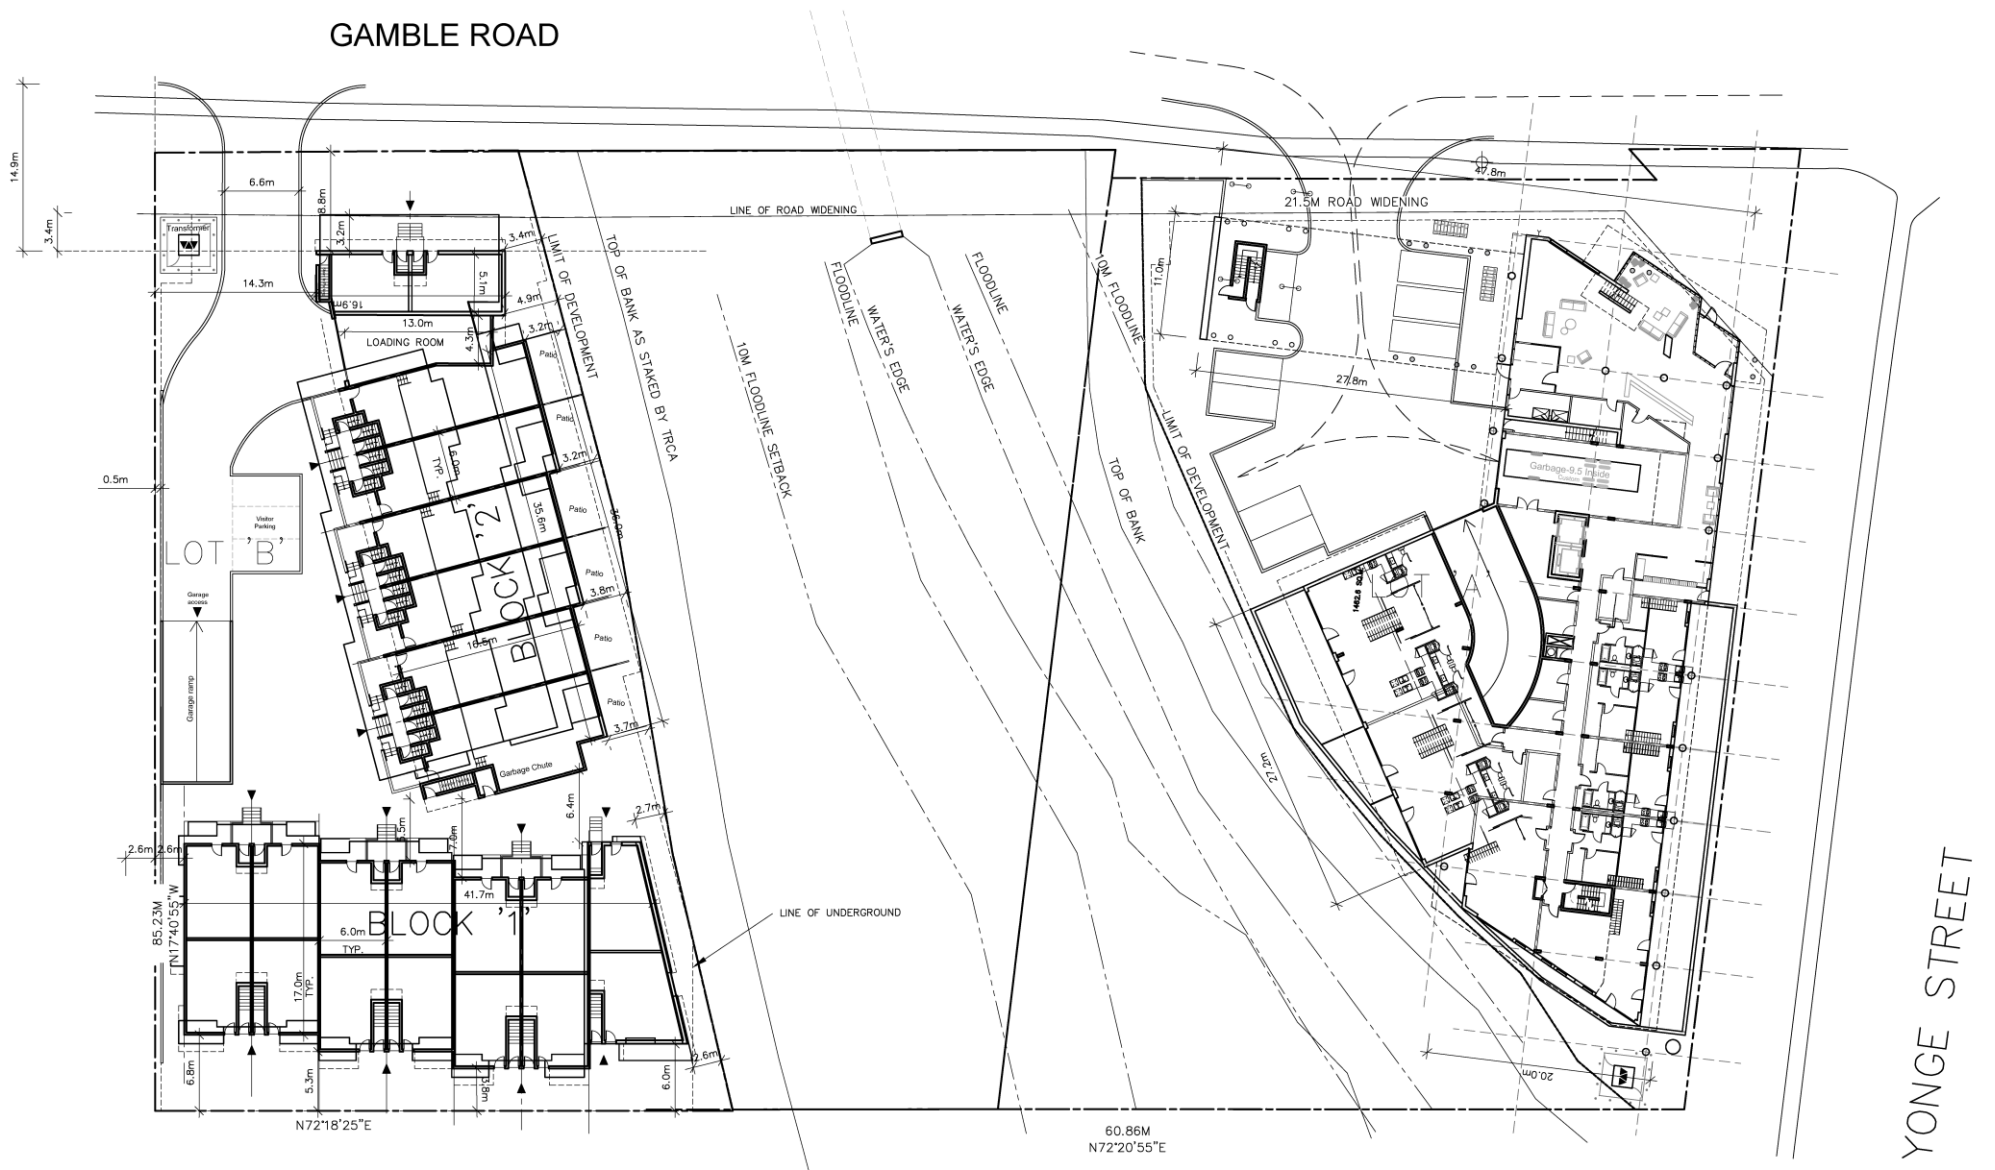

BLOCK 16

**FILE Nos. D01-14003
D02-14014**

**TOWN OF RICHMOND HILL
PLANNING AND REGULATORY
SERVICES DEPARTMENT**

LAP/SS SRPRS.19.046