


MAP 6 - PROPOSED SITE PLAN

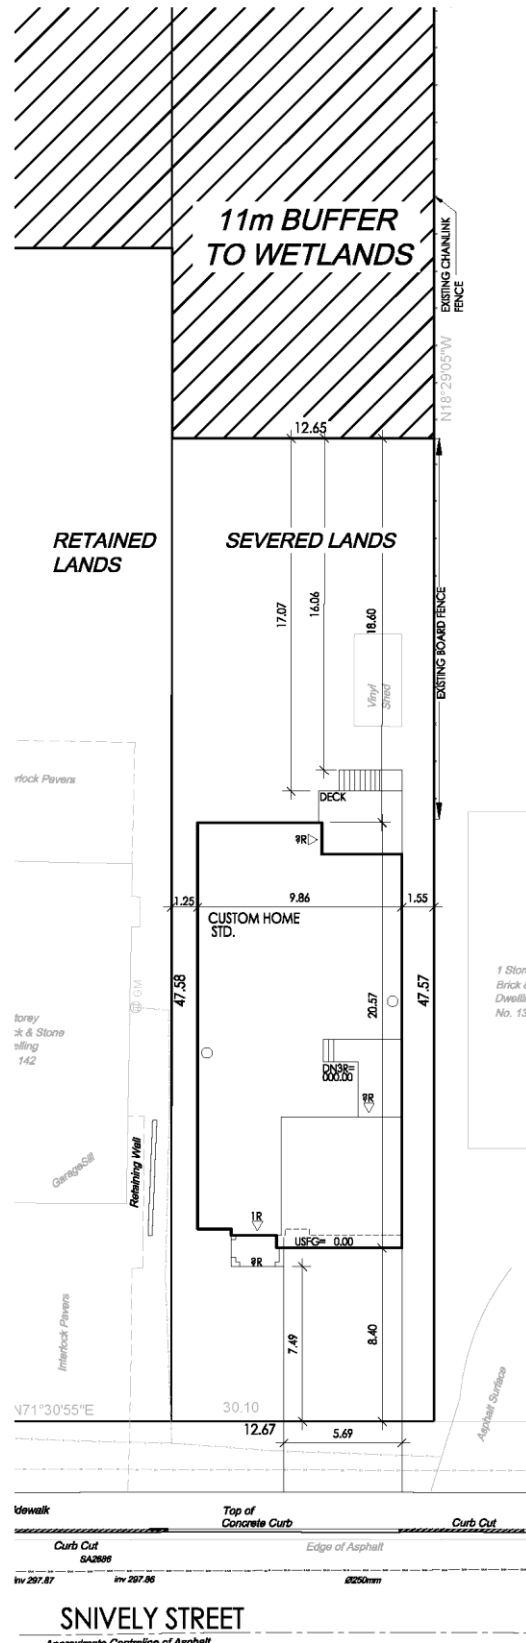

BLOCK No.02 FILE No. D02-19001

**City of Richmond Hill
Planning and Regulatory
Services Department**

SM/SS SRPRS.19.105