


MAP 6 - PROPOSED SITE PLAN

MAPLE GROVE AVENUE

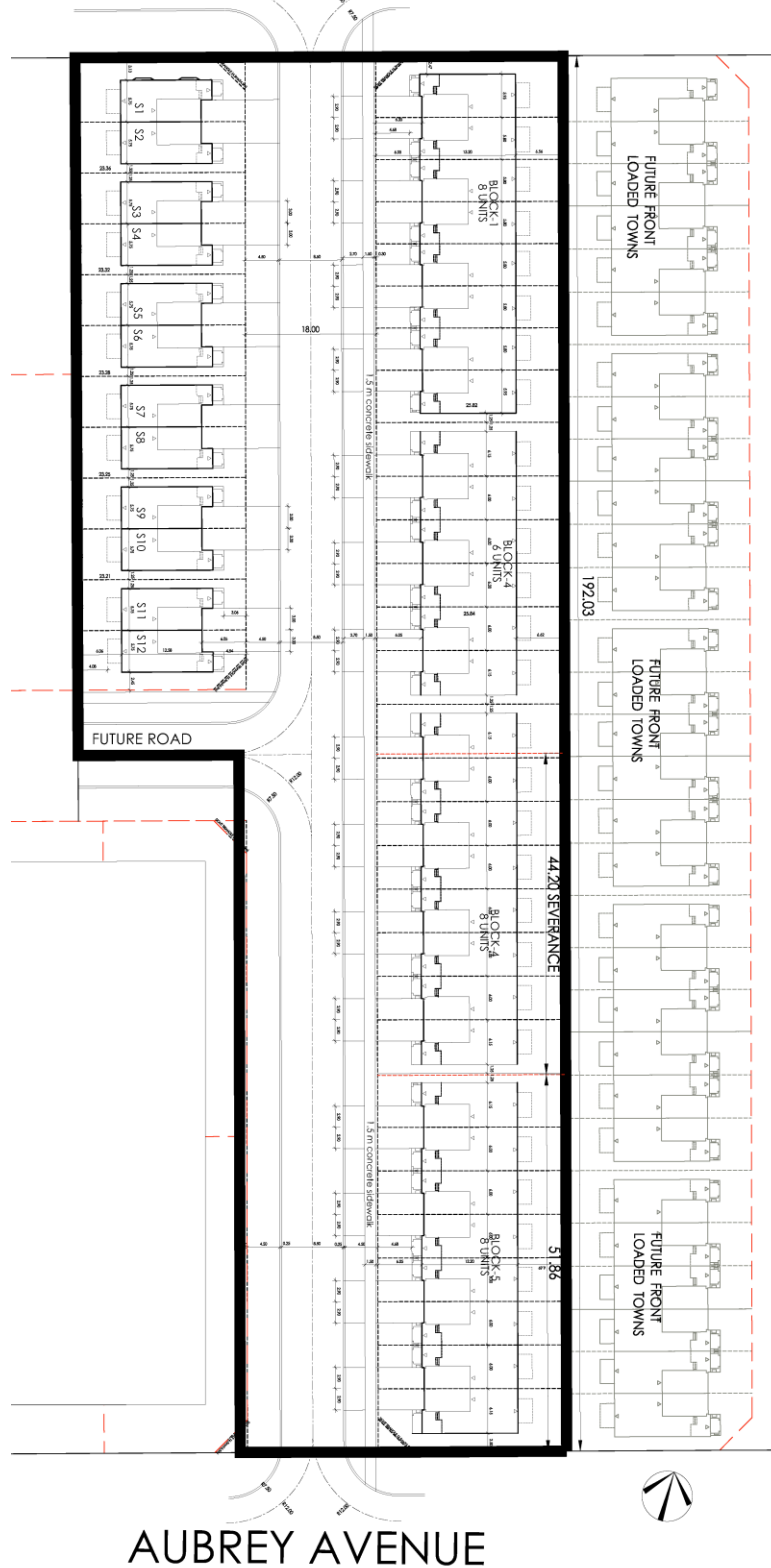

BLOCK 01

FILE Nos. D02-18012
D03-18006

JH/SS SRPRS.19.087

City of Richmond Hill
Planning and Regulatory
Services Department