


MAP 5 - PROPOSED DEVELOPMENT PLAN

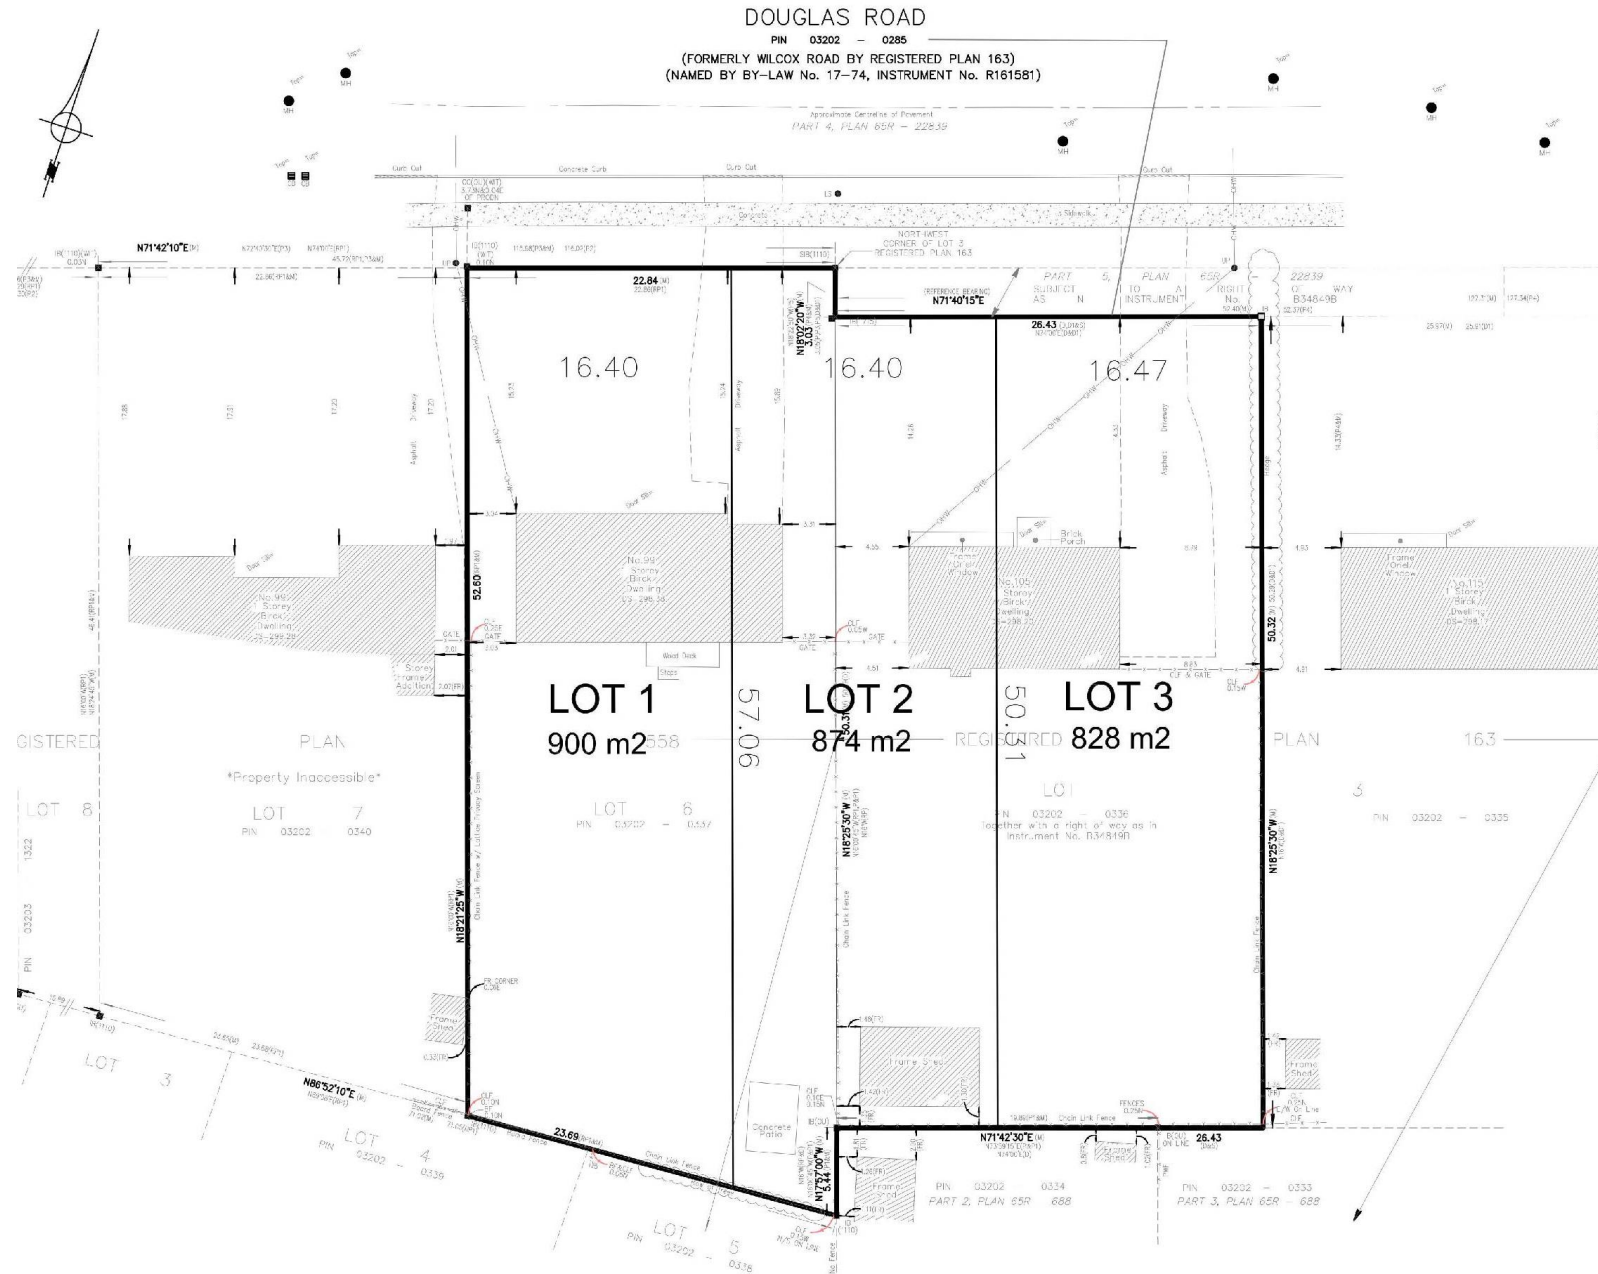

Block 07 File No. D02-18030

**City of Richmond Hill
Planning and Regulatory
Services Department**

JL/SS SRPRS 19.096