


MAP 5 - PROPOSED SITE PLAN

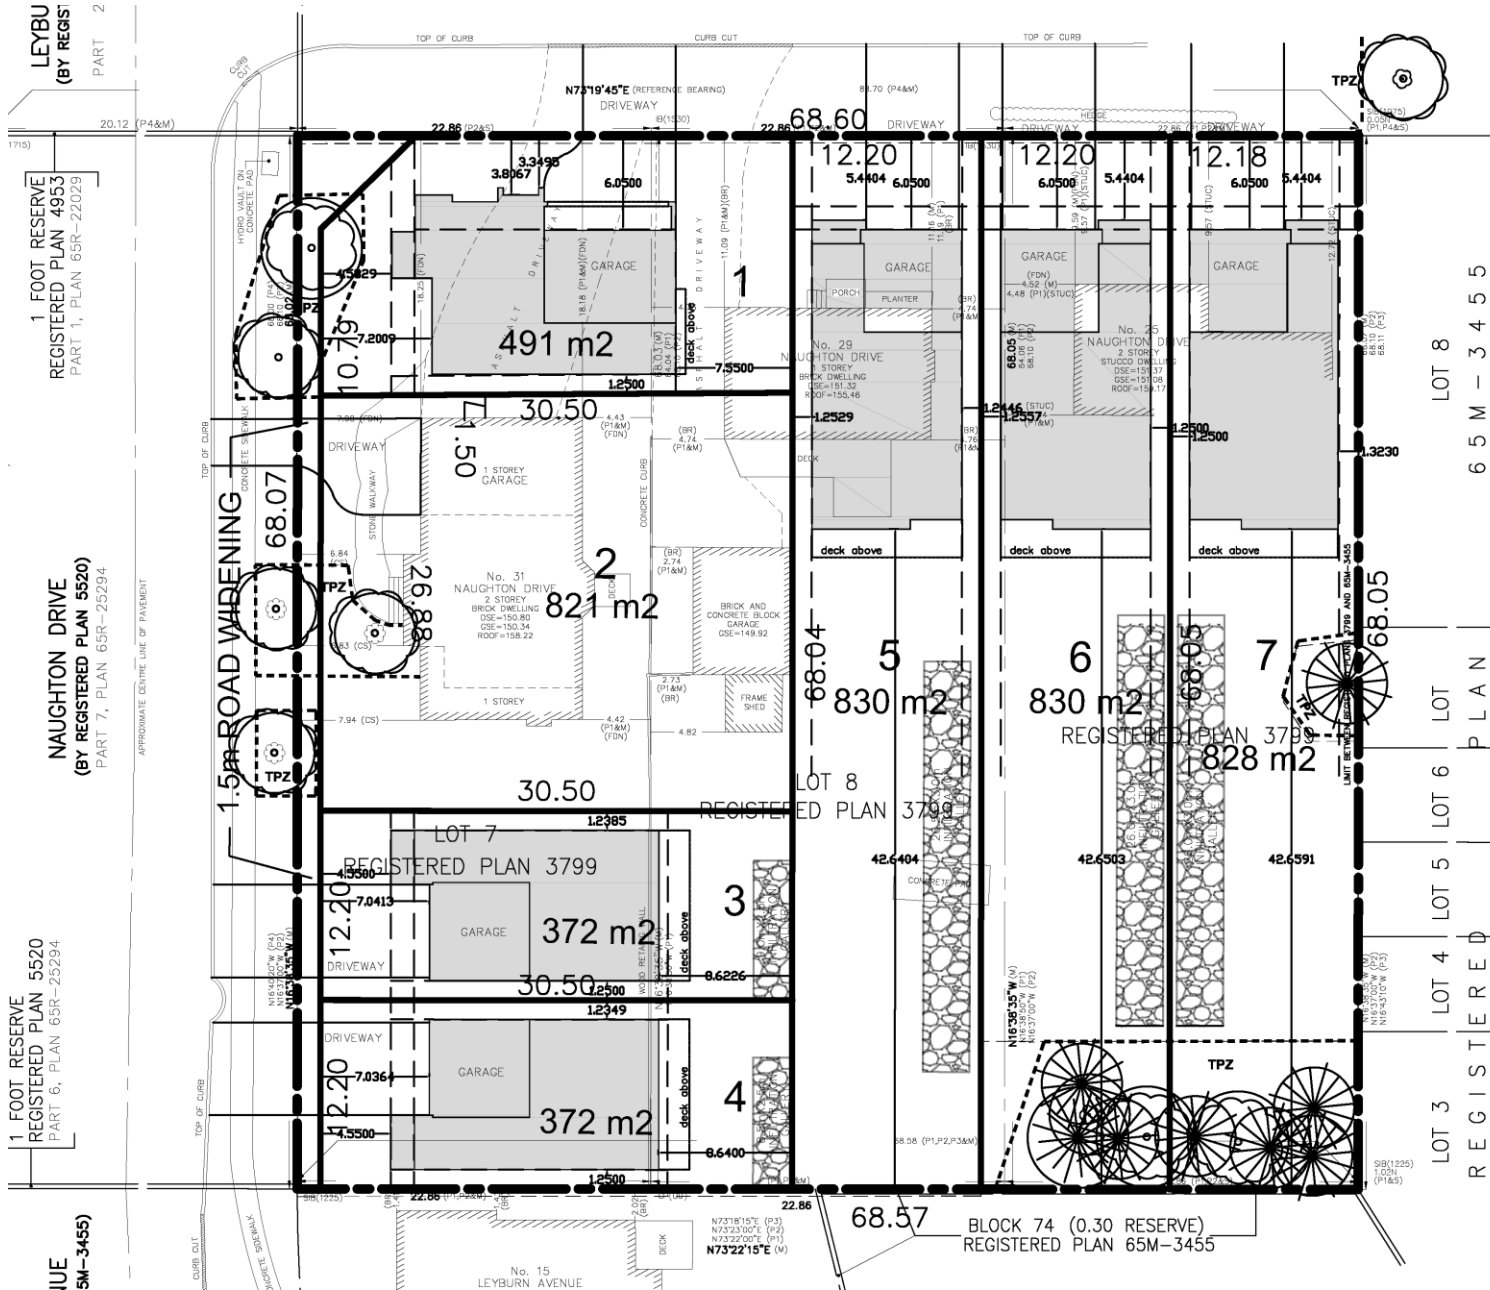

BLOCK 16

FILE No.D02-17035

**CITY OF RICHMOND HILL
PLANNING AND REGULATORY
SERVICES DEPARTMENT**

PL/SS SRPRS.19.120