


MAP 6 - REVISED SITE PLAN

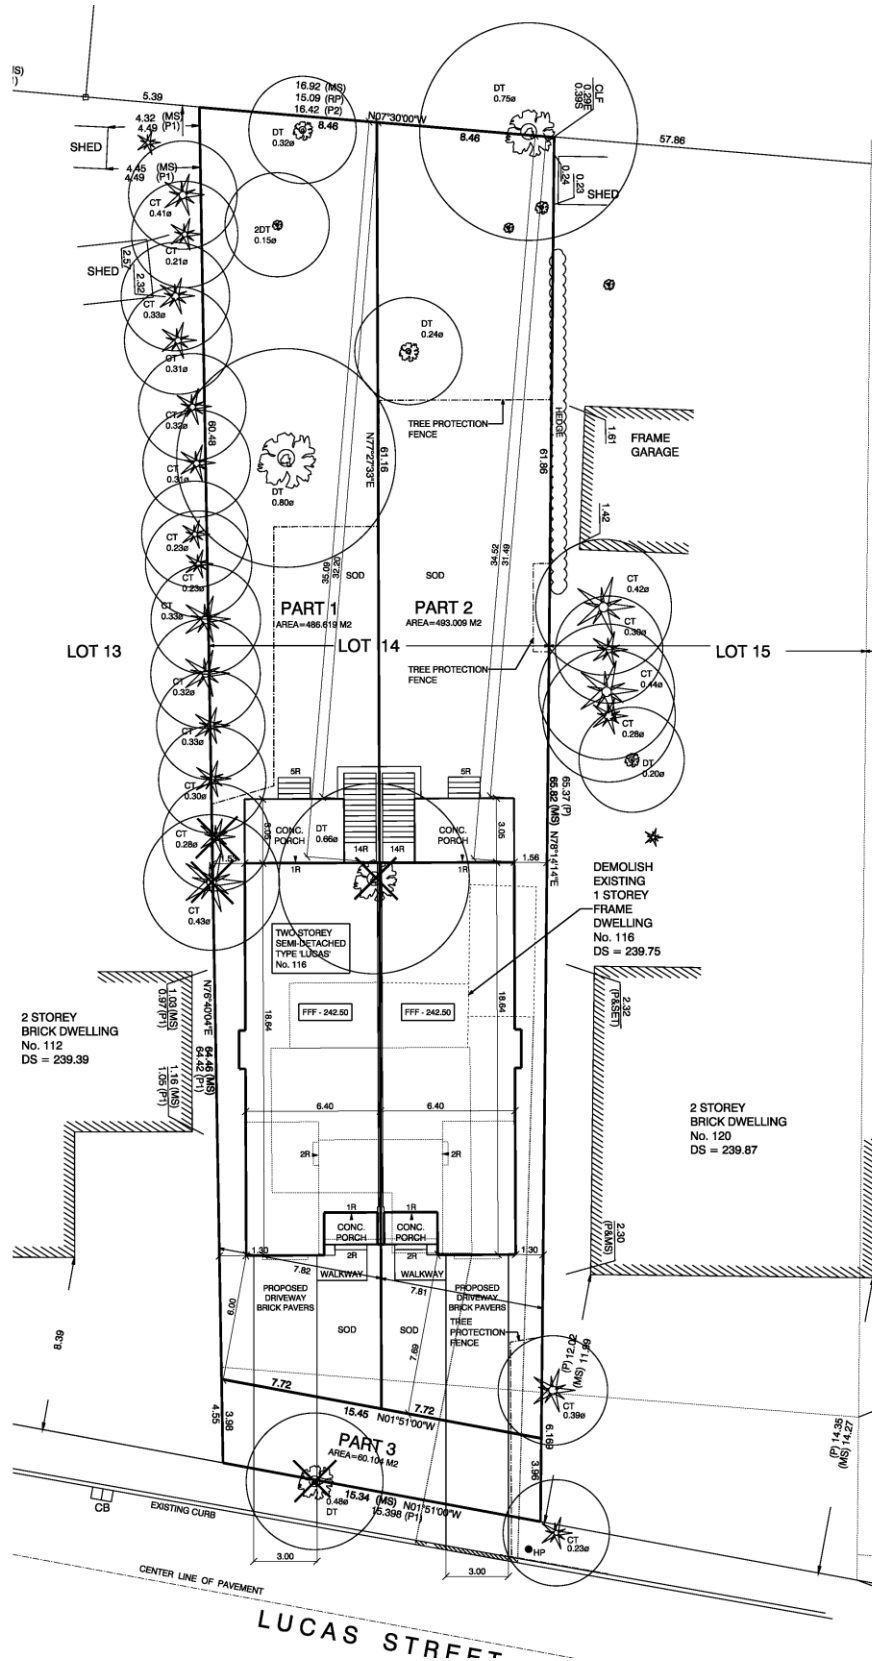

BLOCK 17

FILE No. D02-18010

SM/SS SRPRS.19.118

City of Richmond Hill
Planning and Regulatory
Services Department