


MAP 7 - REVISED FRONT ELEVATIONS

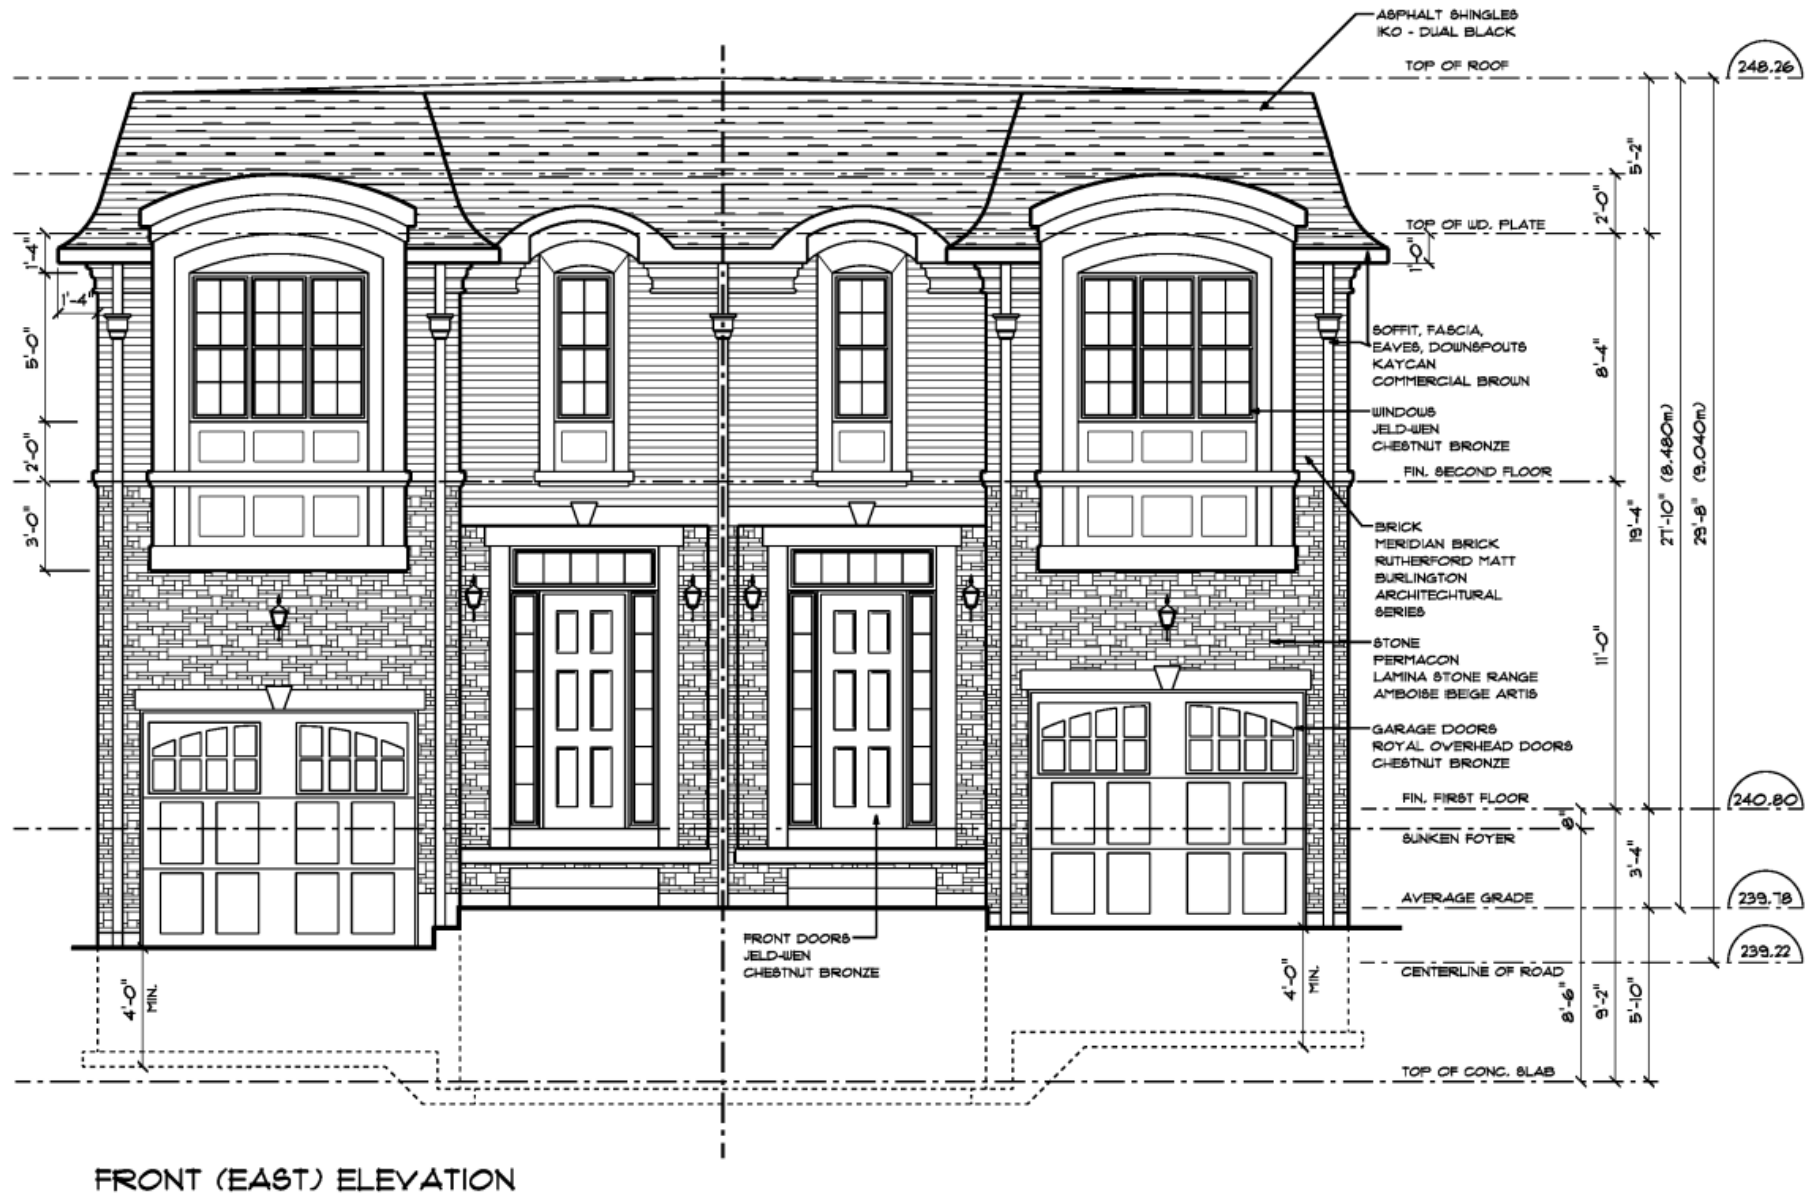

Block 17 File No. D02-18010

**CITY OF RICHMOND HILL
PLANNING AND REGULATORY
SERVICES DEPARTMENT**

SM/SS SRPRS .19.118