


MAP 6 - DEVELOPMENT CONCEPT PLAN

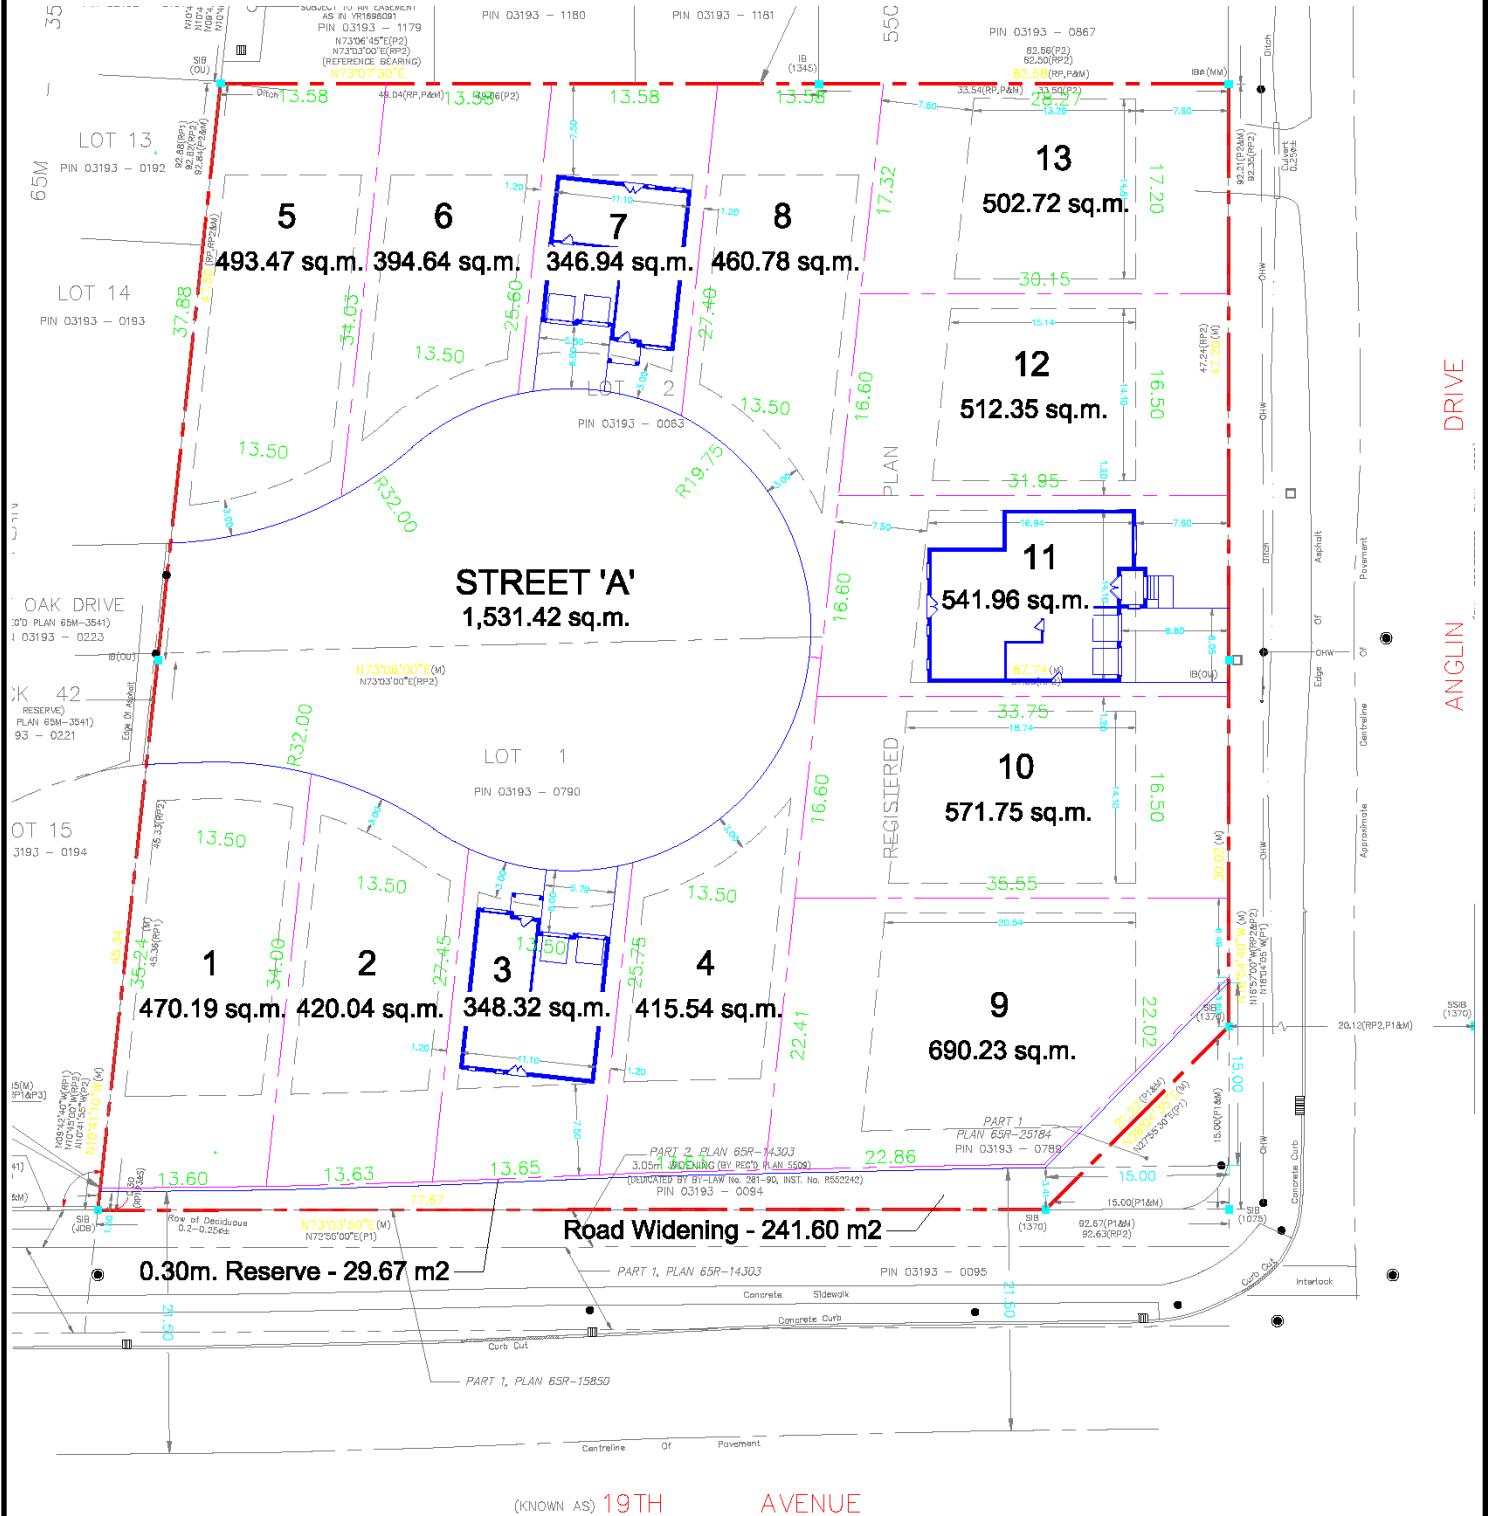

BLOCK 10

FILE Nos. D02-18023
D03-18031

City of Richmond Hill
Planning and Regulatory
Services Department

SM/SS SRPRS.19.121