


## MAP 5 - ORIGINAL SITE PLAN

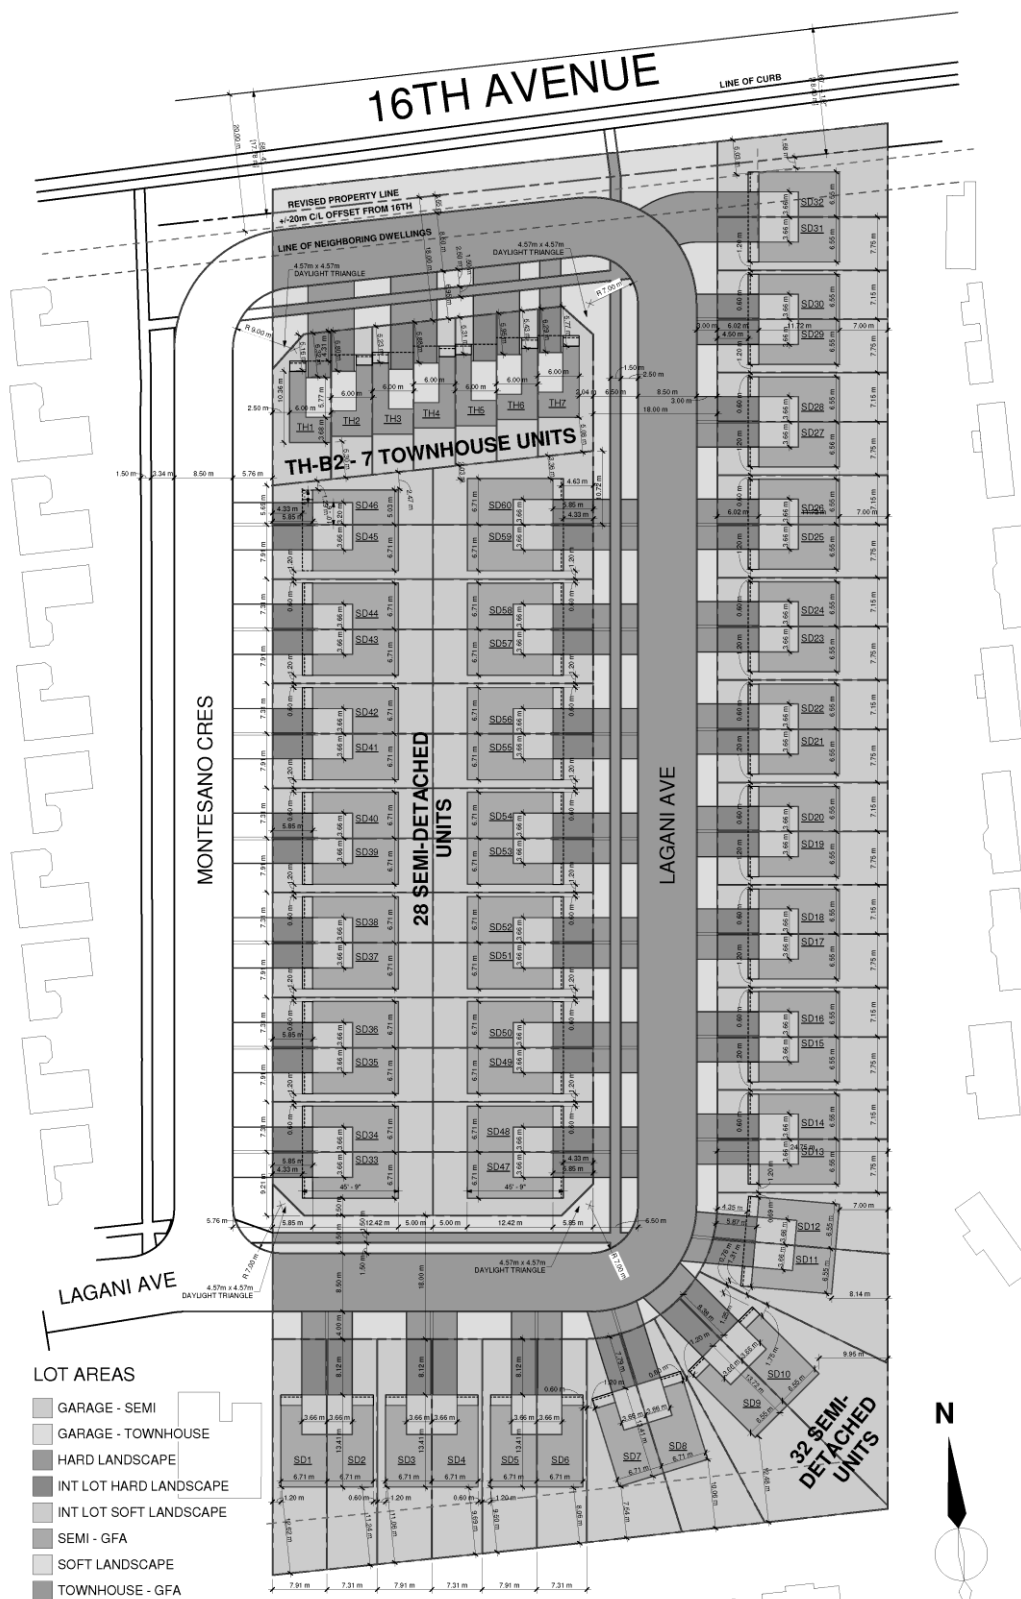

**BLOCK 27** **FILE Nos.D02-18003,  
D03-18002**

**Town of Richmond Hill  
Planning and Regulatory  
Services Department**

**SF/SS SRPRS.19.108**