


MAP 7 - PROPOSED SITE PLAN

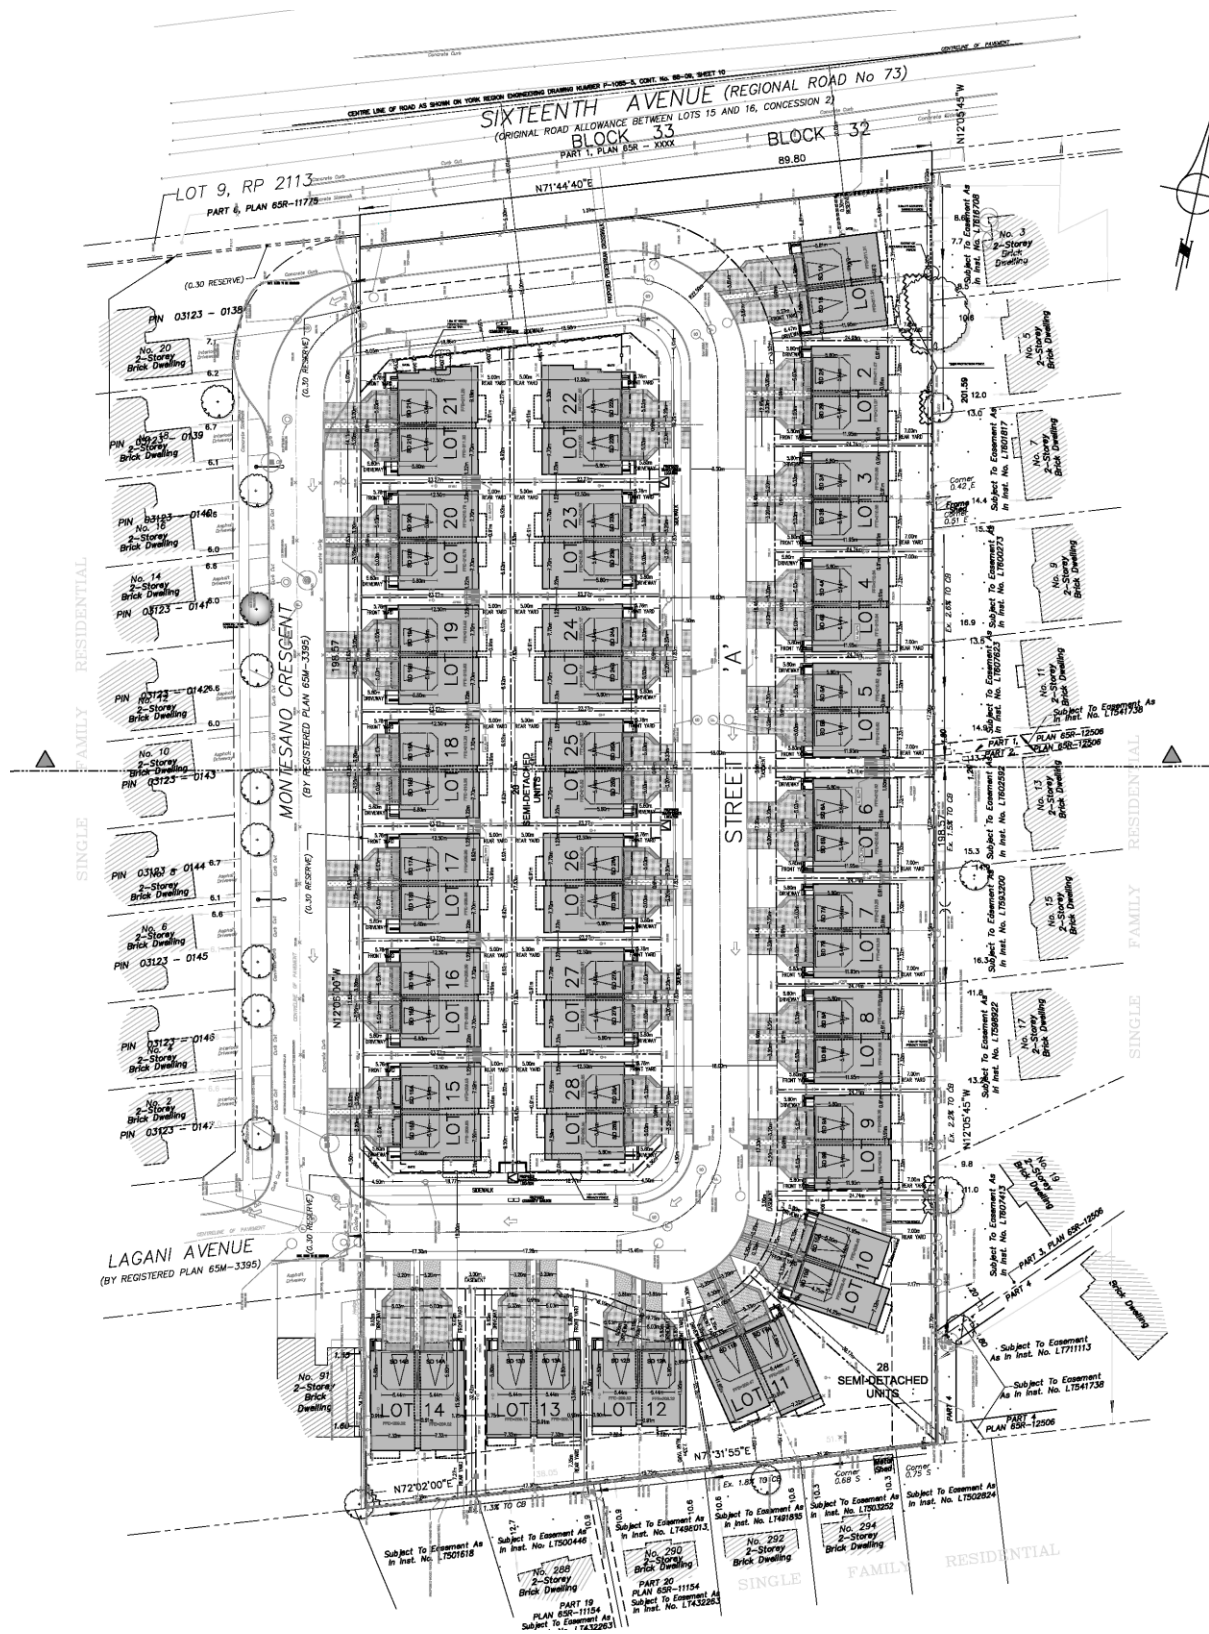

BLOCK 27 **FILE Nos.D02-18003**
D03-18002

SF/SS SRPRS.19.108

**City of Richmond Hill
Planning and Regulatory
Services Department**