


## MAP 6 - PROPOSED SITE PLAN

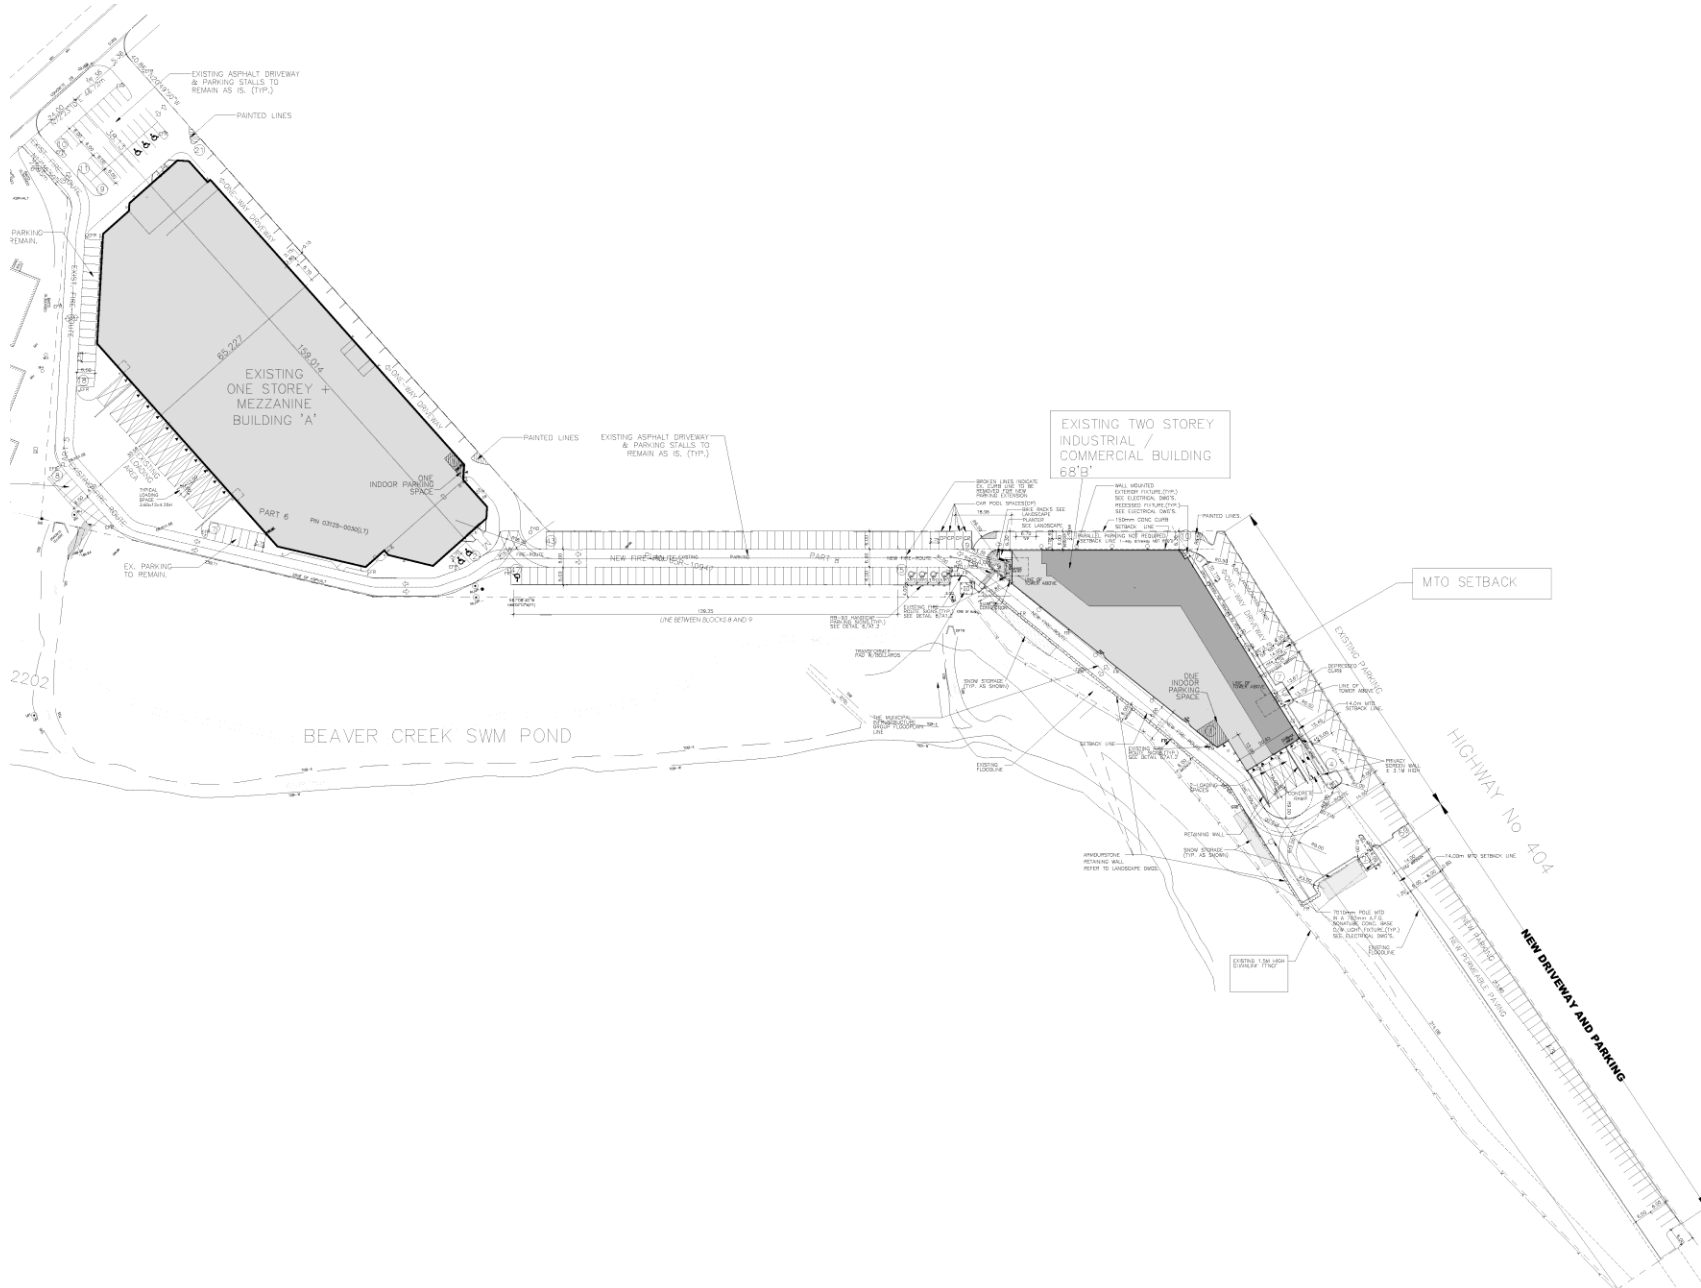

**BLOCK 28**

**FILE No.D02-19003**

**CITY OF RICHMOND HILL  
PLANNING AND REGULATORY  
SERVICES DEPARTMENT**

**KG/SS SRPRS.19.099**