


MAP 8 - FIRST SUBMISSION CONCEPTUAL SITE PLAN (BLOCK 200)

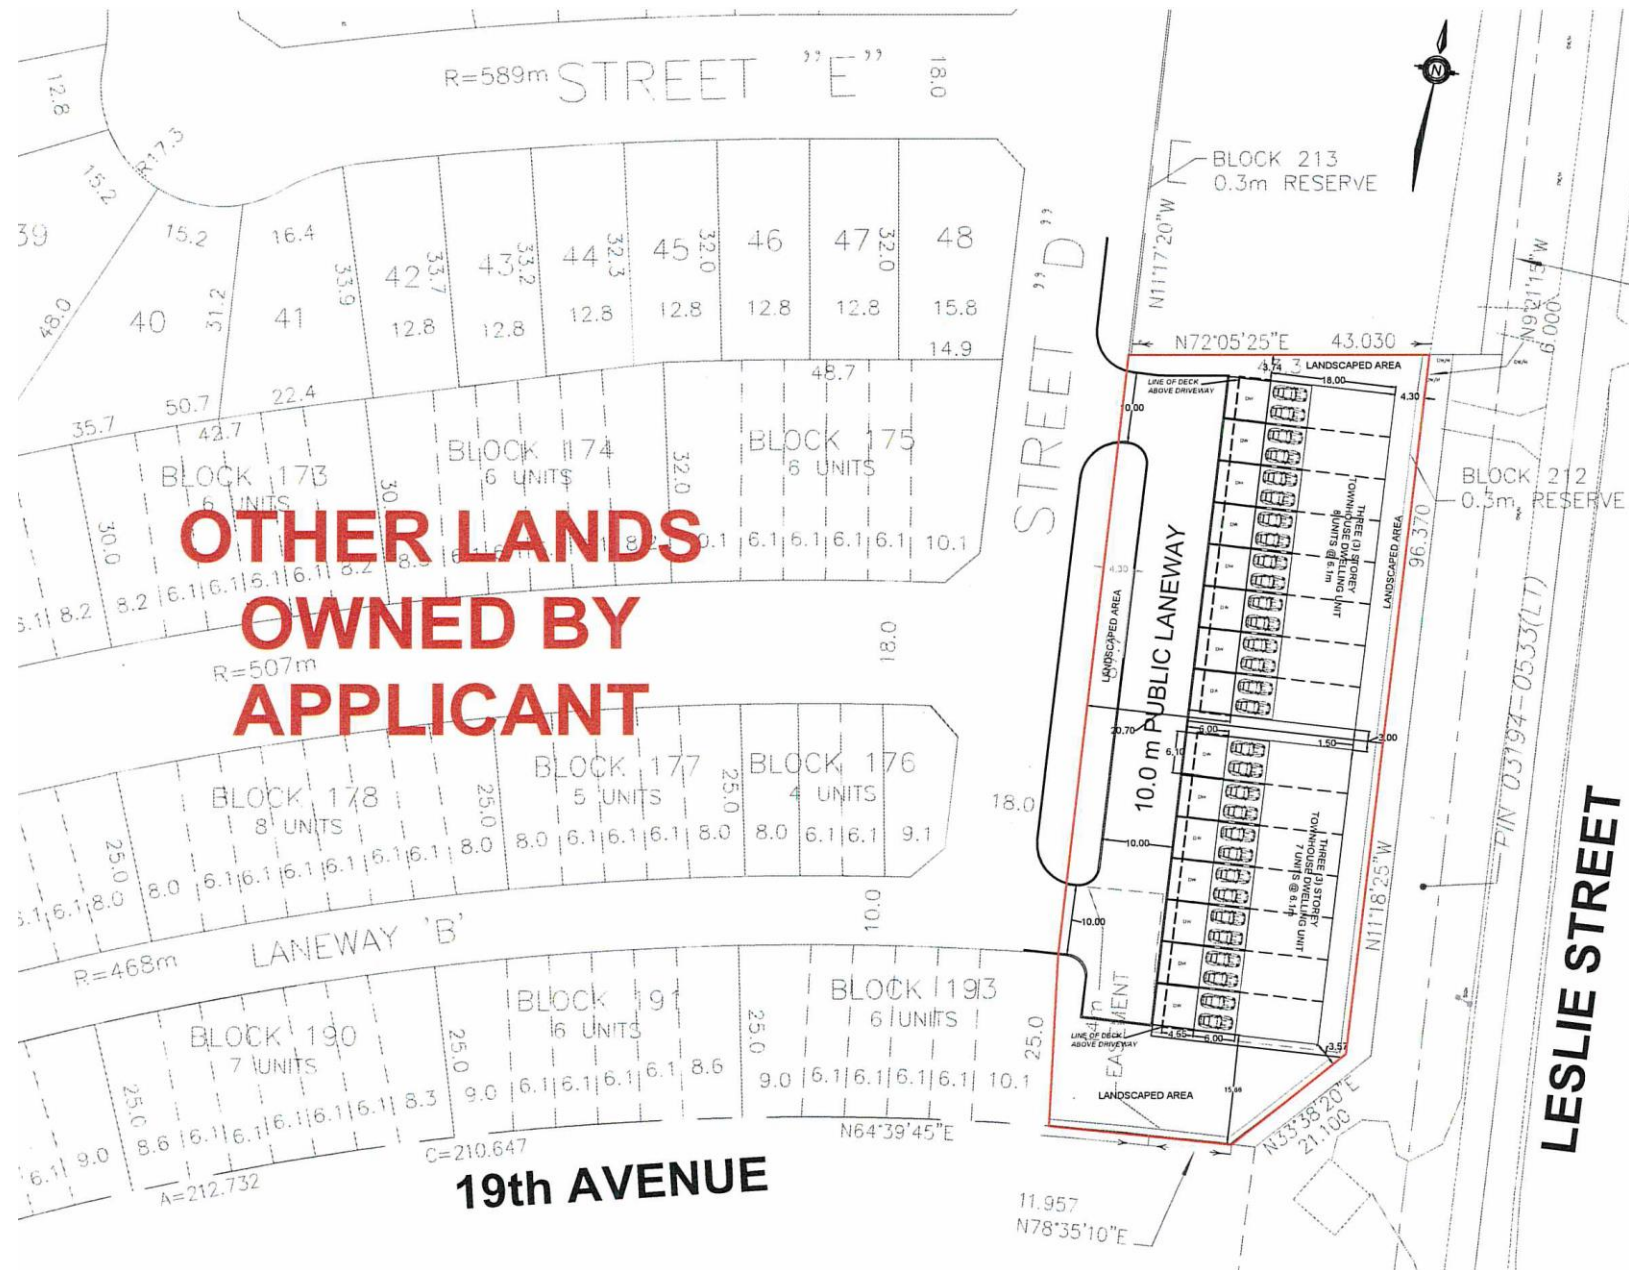

BLOCK 11

File No.D01-18005

**CITY OF RICHMOND HILL
PLANNING AND REGULATORY
SERVICES DEPARTMENT**