


MAP 5 - PROPOSED SITE PLAN

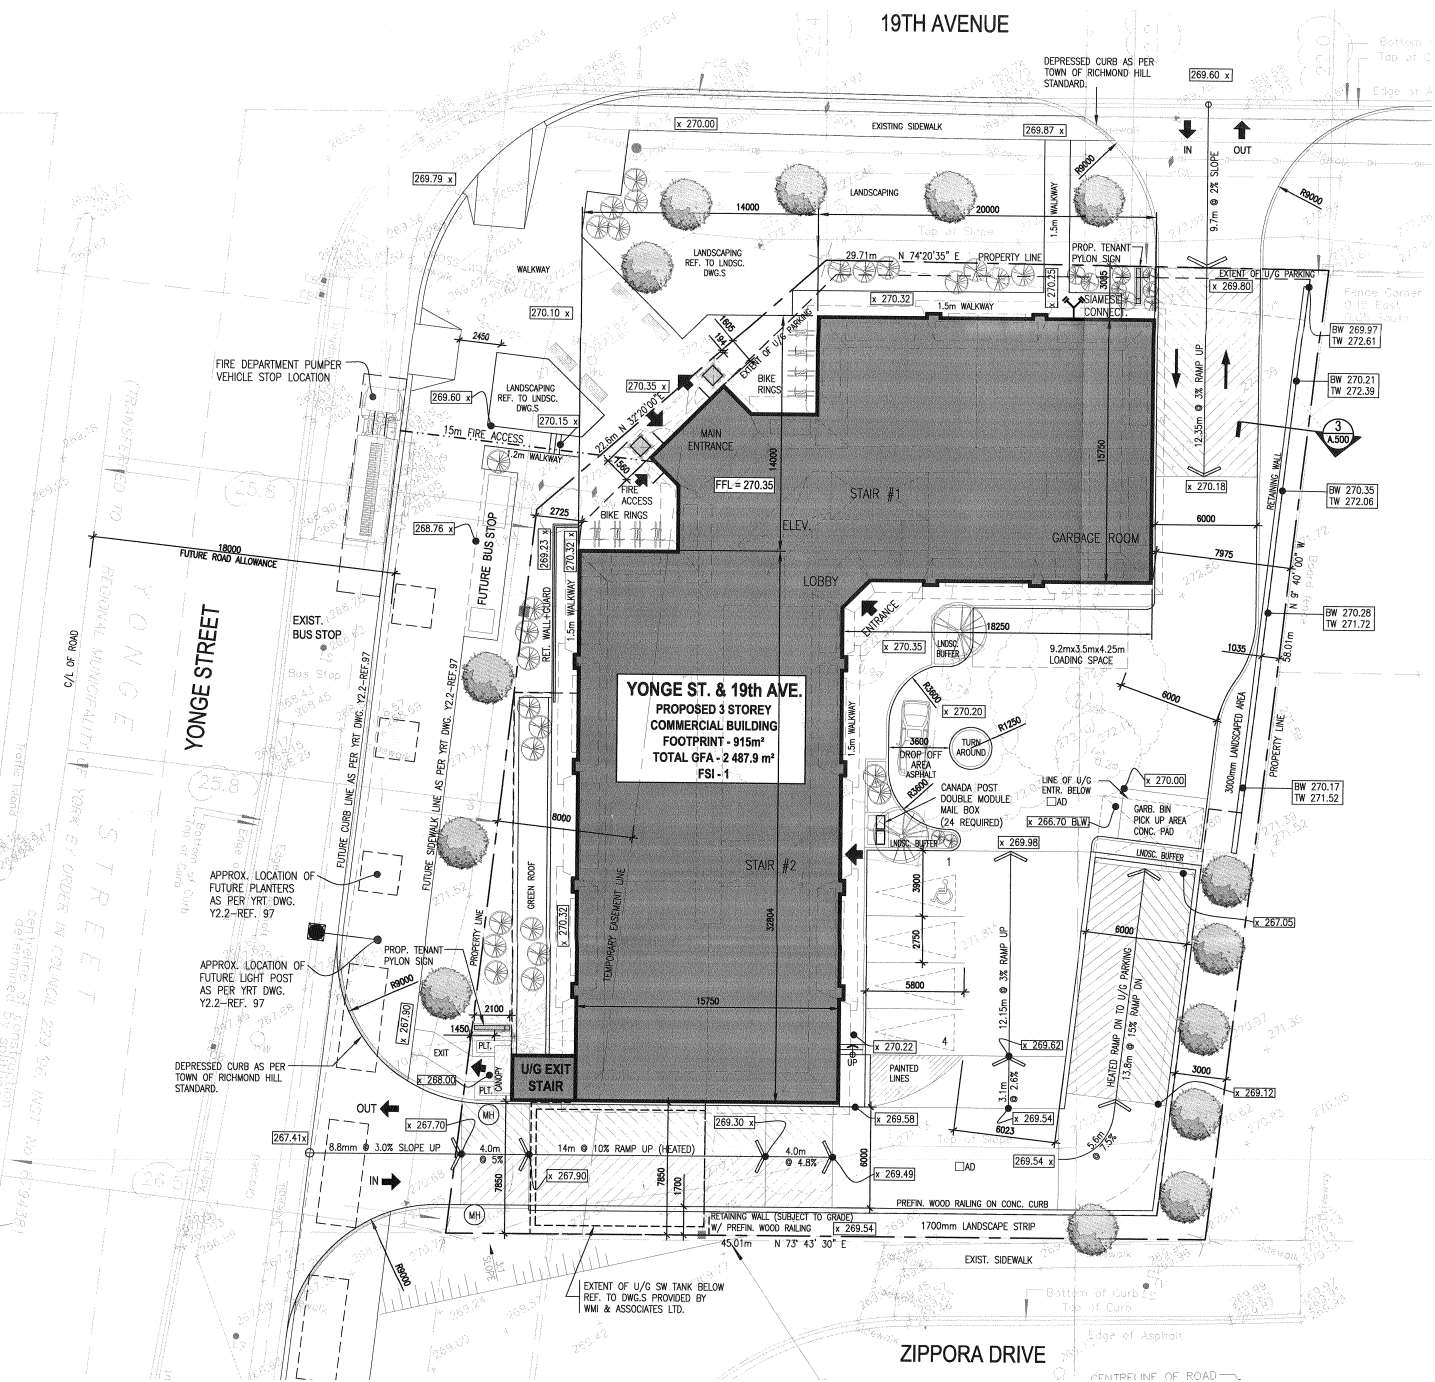

BLOCK NO. 15 FILE NO. D02-15021

**City of Richmond Hill
 Planning and Regulatory
 Services Department**

SF/SS SRPRS.19.065