


MAP 8 - PROPOSED NORTH(SIDE) ELEVATION

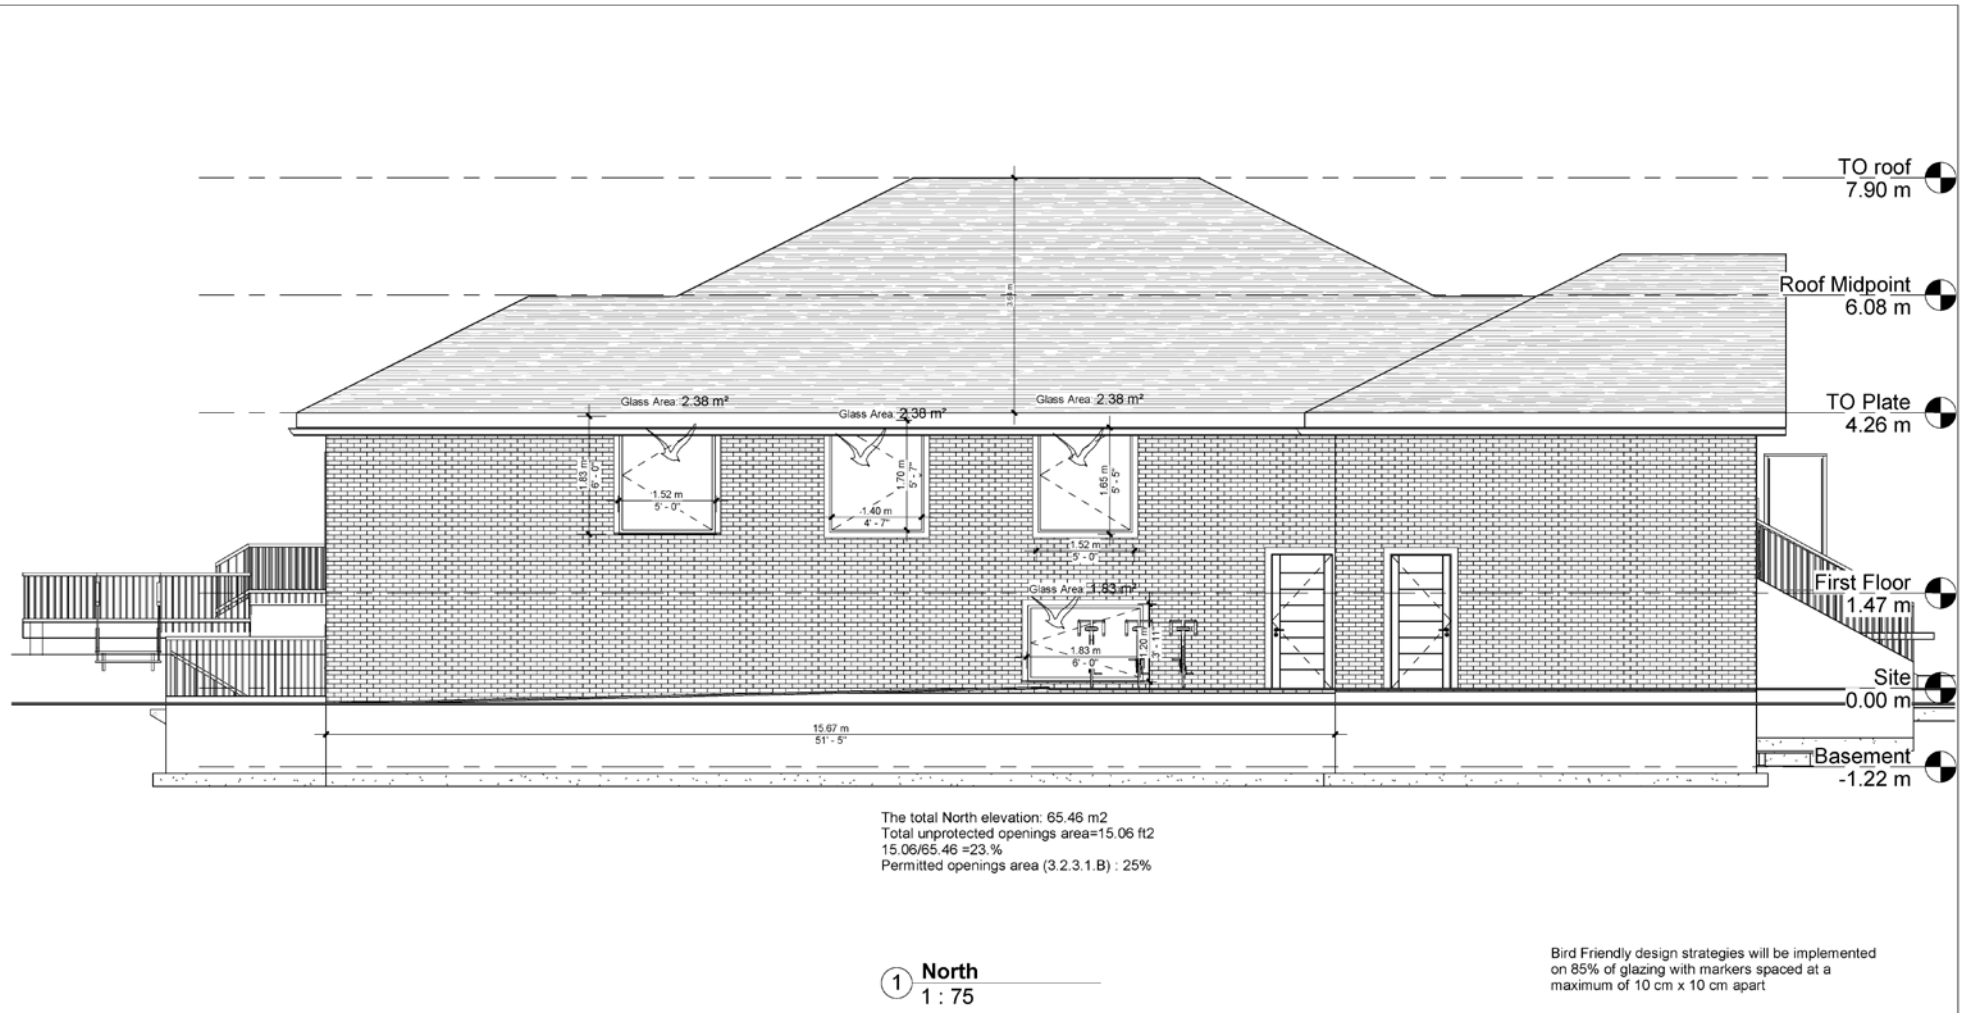

BLOCK 01 FILE No. D06-15092

**CITY OF RICHMOND HILL
PLANNING AND REGULATORY
SERVICES DEPARTMENT**

KF/HL SRPRS.19.088