


## MAP 7 - INITIAL PROPOSED SITE PLAN

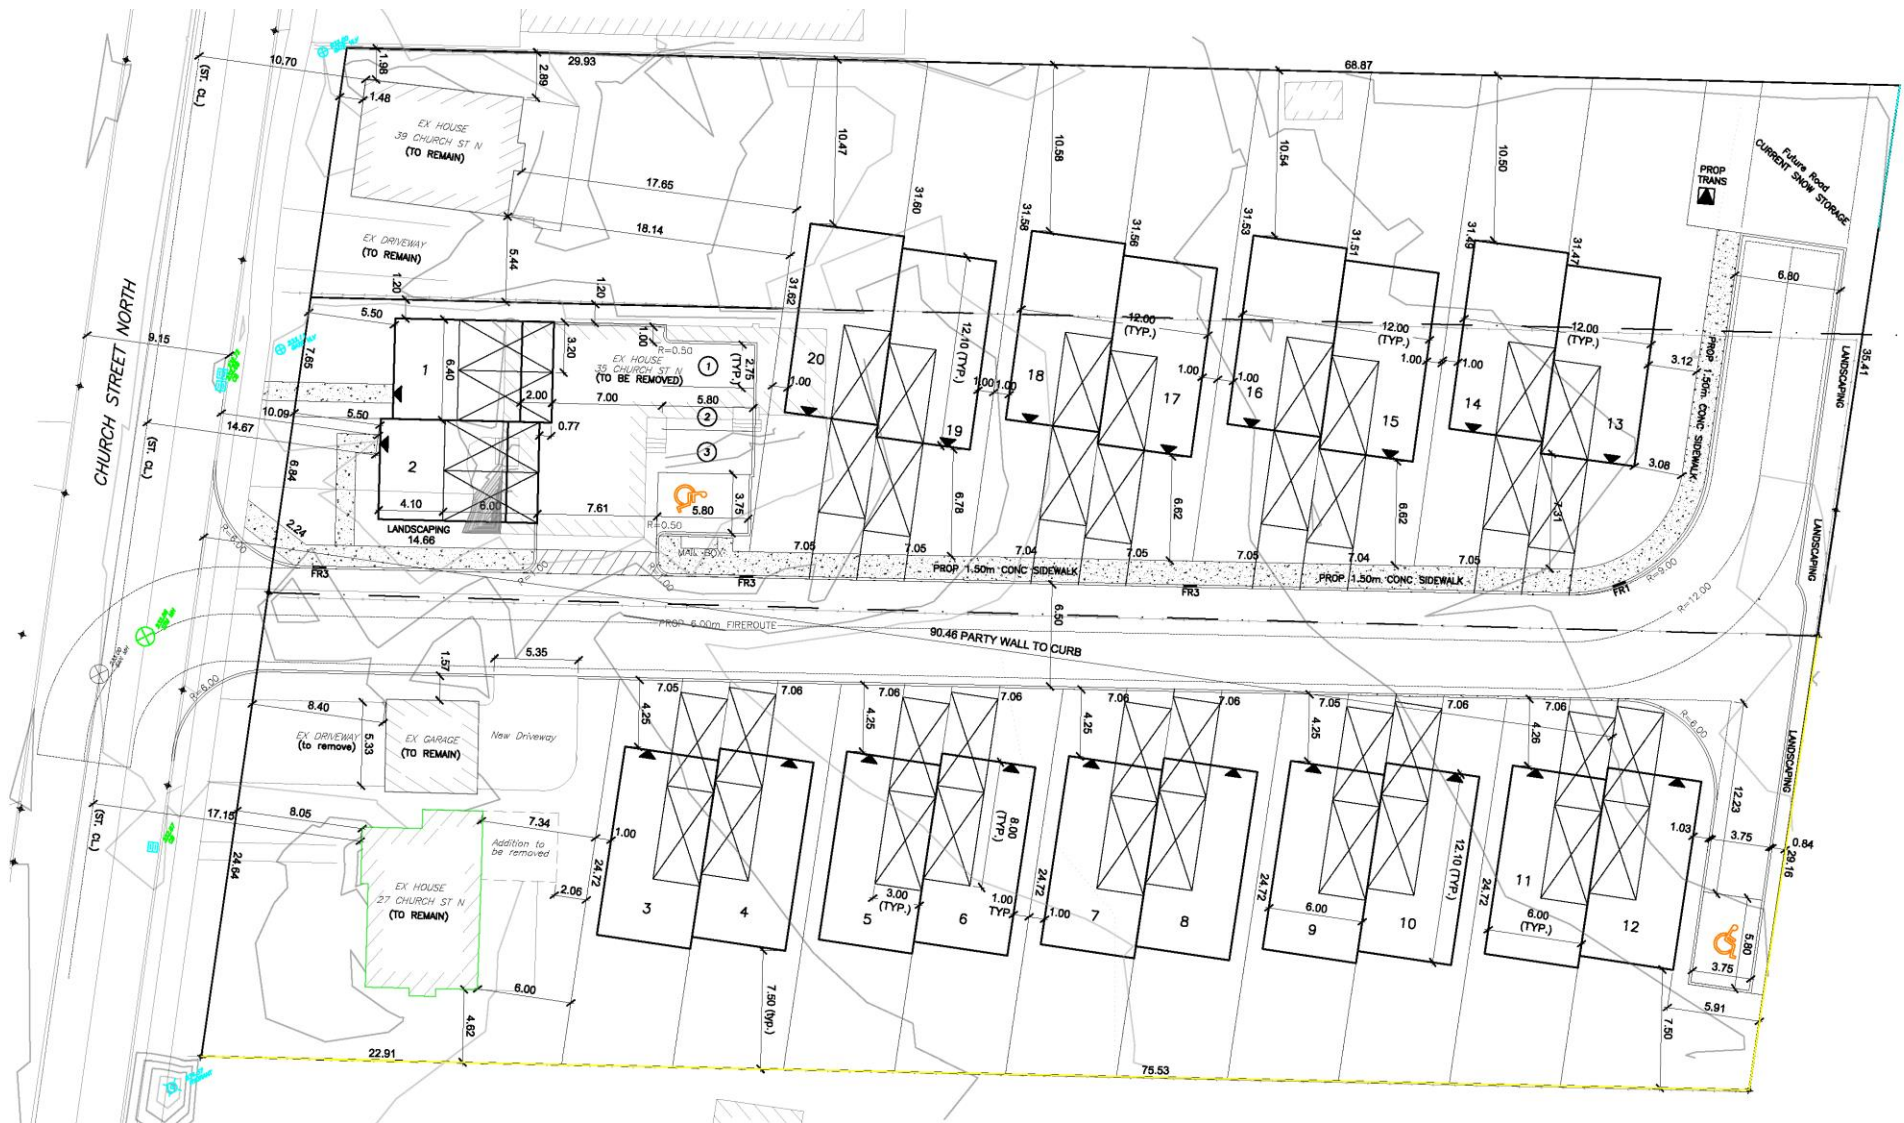

**Block 18      File Nos.D02-17028, D03-17007  
D05-17006 & D06-18053**

**CITY OF RICHMOND HILL  
PLANNING AND REGULATORY  
SERVICES DEPARTMENT**

**KF/SS SRPRS.19.097**