


MAP 8 - REVISED PROPOSED SITE PLAN

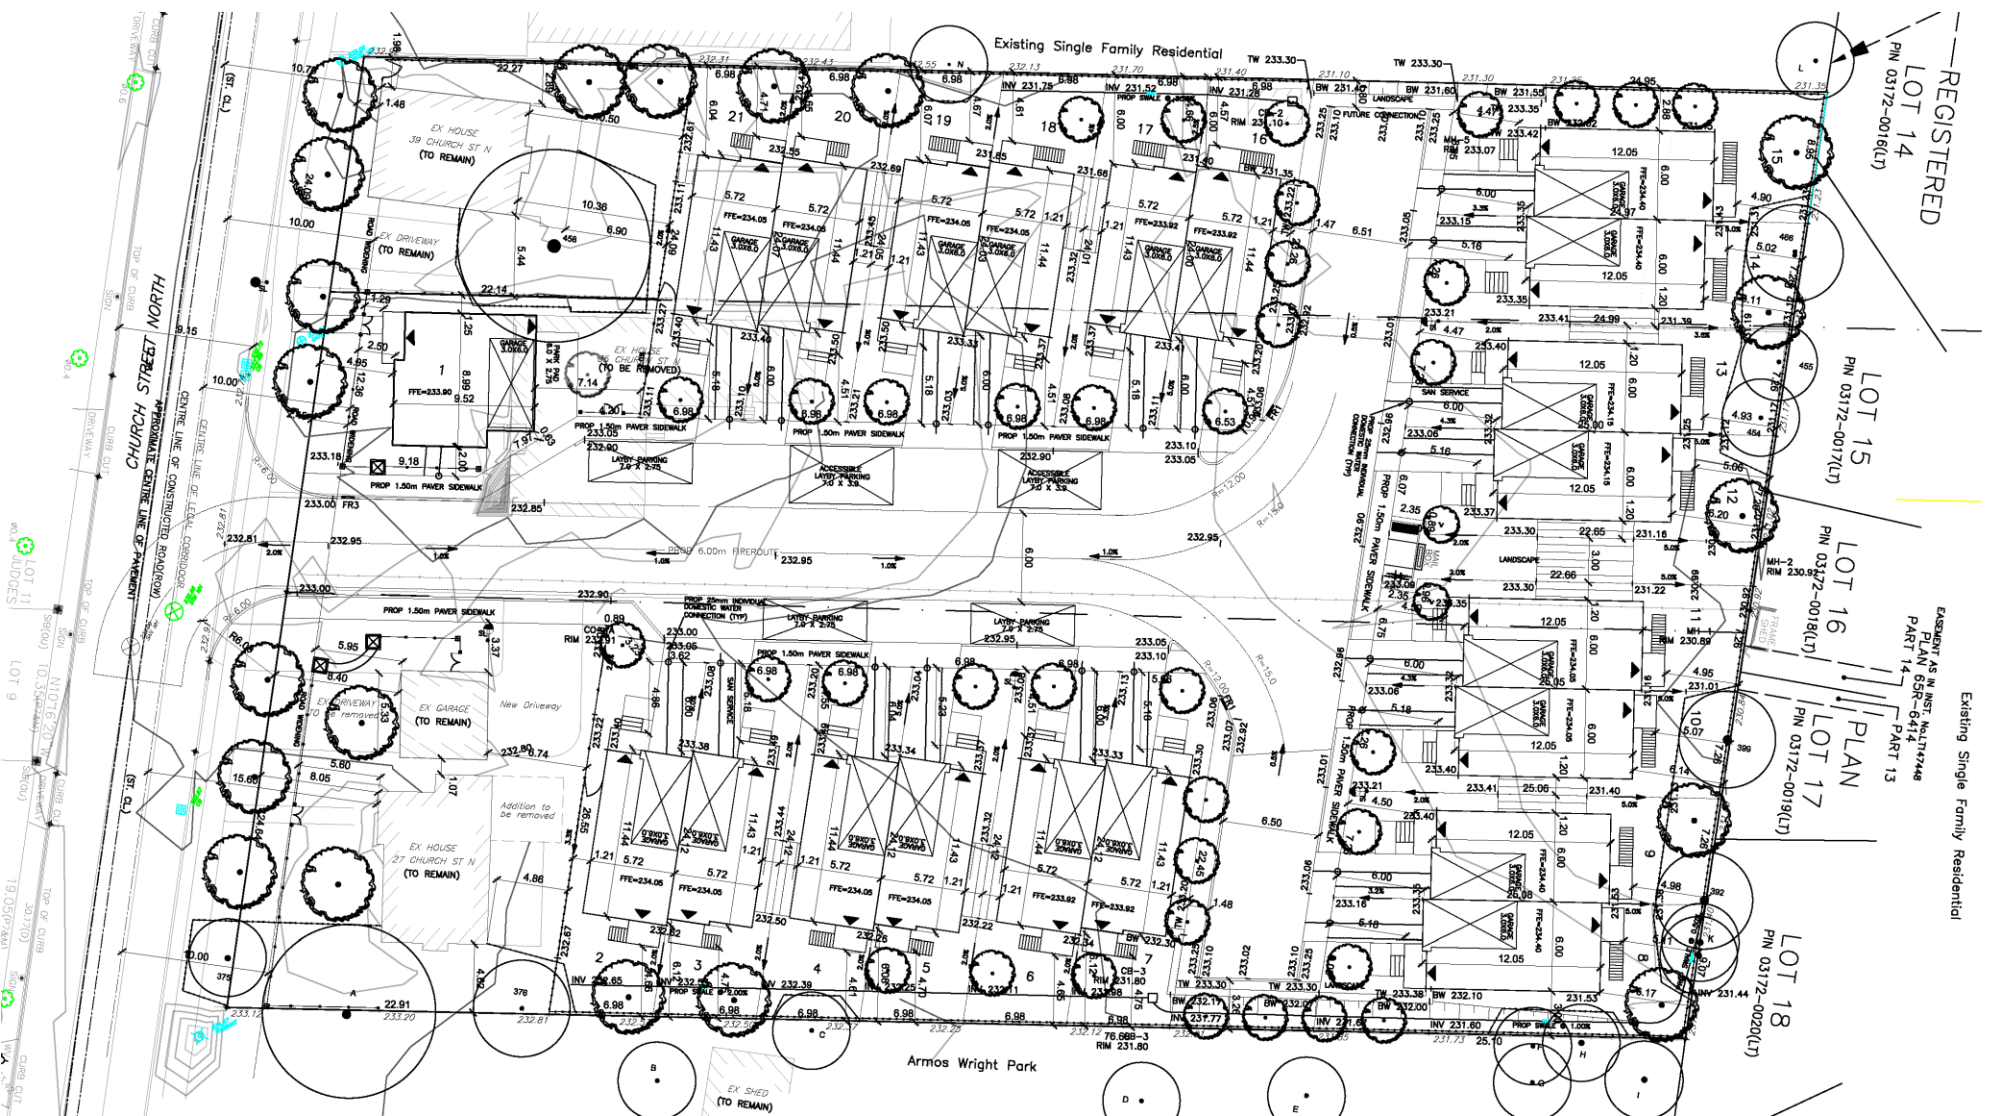

**Block 18 File Nos.D02-17028, D03-17007
D05-17006 & D06-18053**

**CITY OF RICHMOND HILL
PLANNING AND REGULATORY
SERVICES DEPARTMENT**

KF/SS SRPRS.19.097