


MAP 6 - PROPOSED SITE PLAN - SOUTH LOT

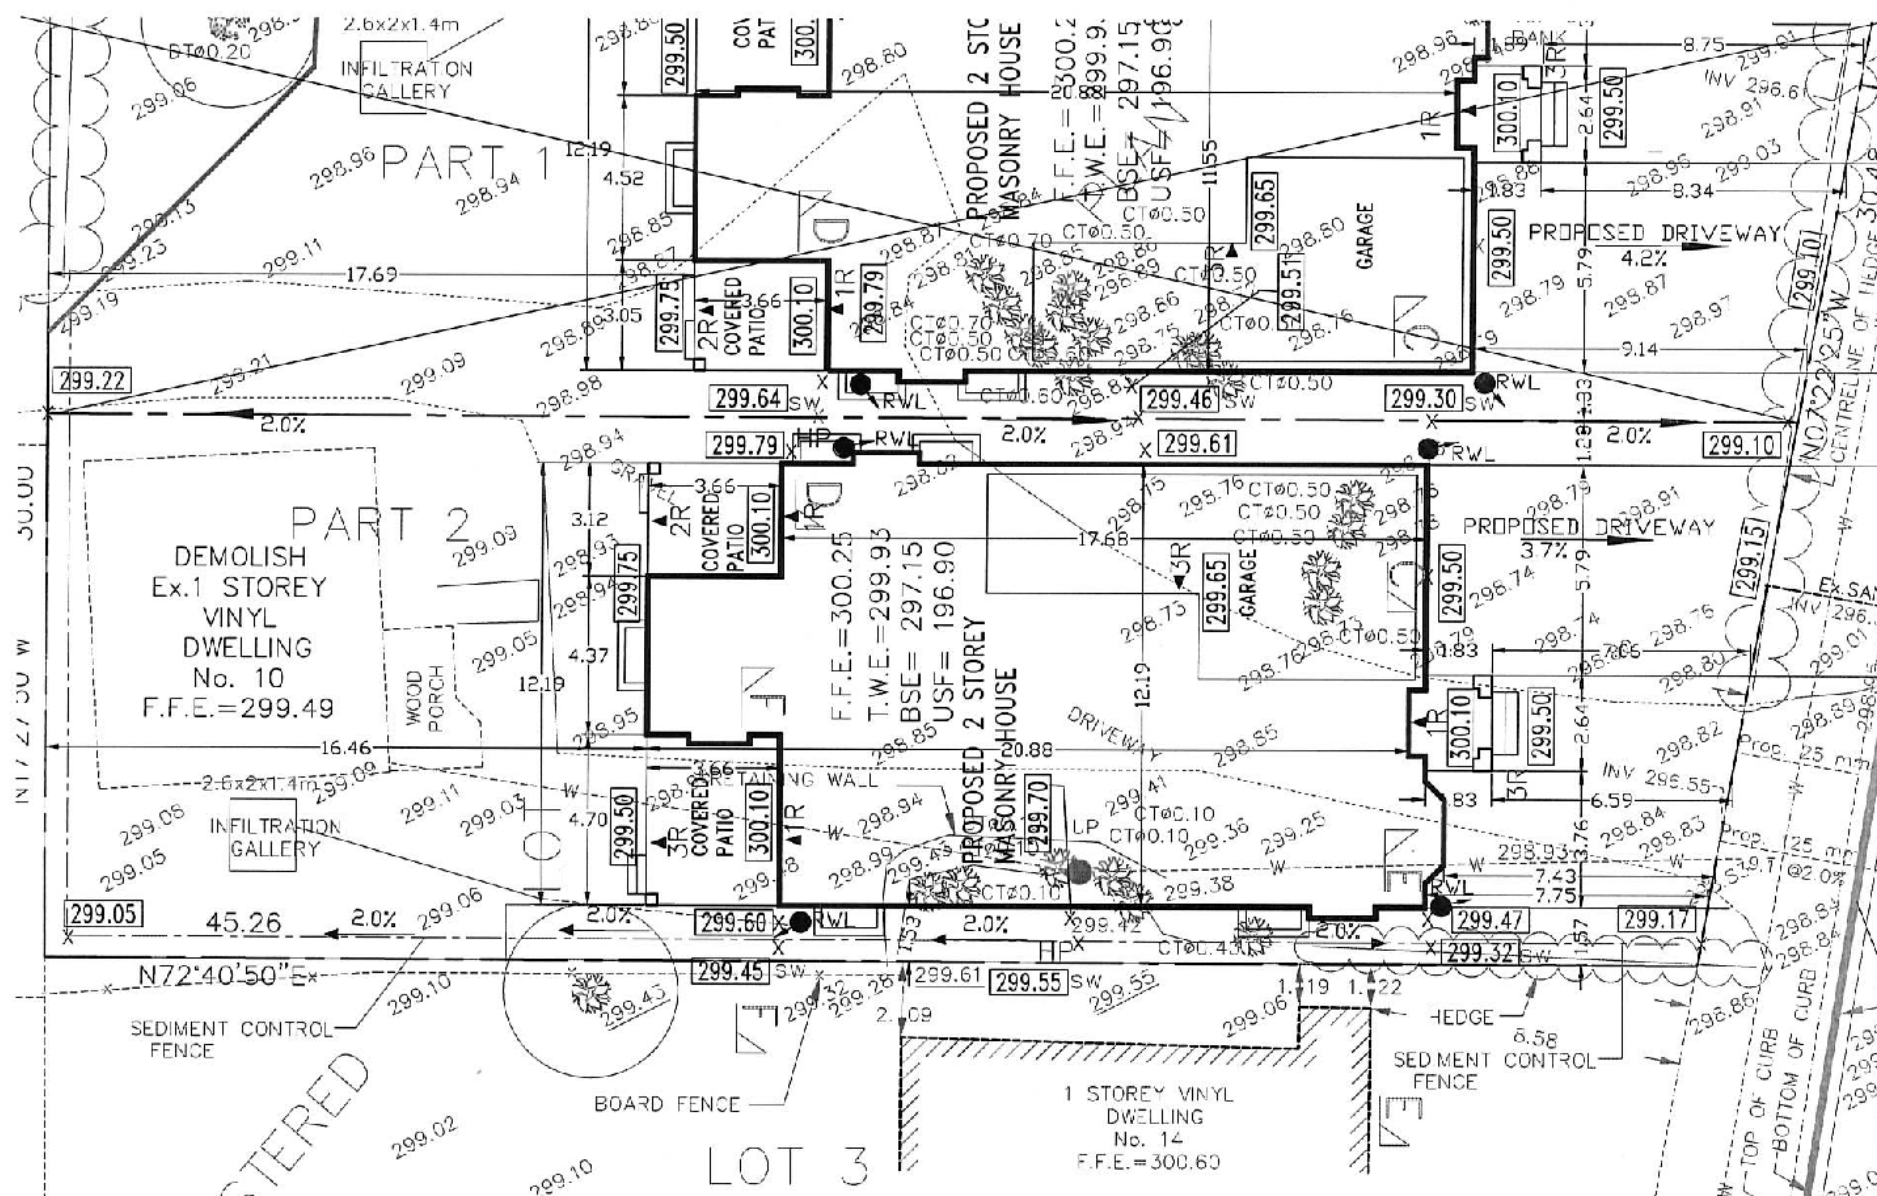

BLOCK 02

FILE No. D02-17001

**TOWN OF RICHMOND HILL
PLANNING AND REGULATORY
SERVICES DEPARTMENT**

PL/SS SRPRS.17.189