


MAP 4 - APPROVED SITE PLAN

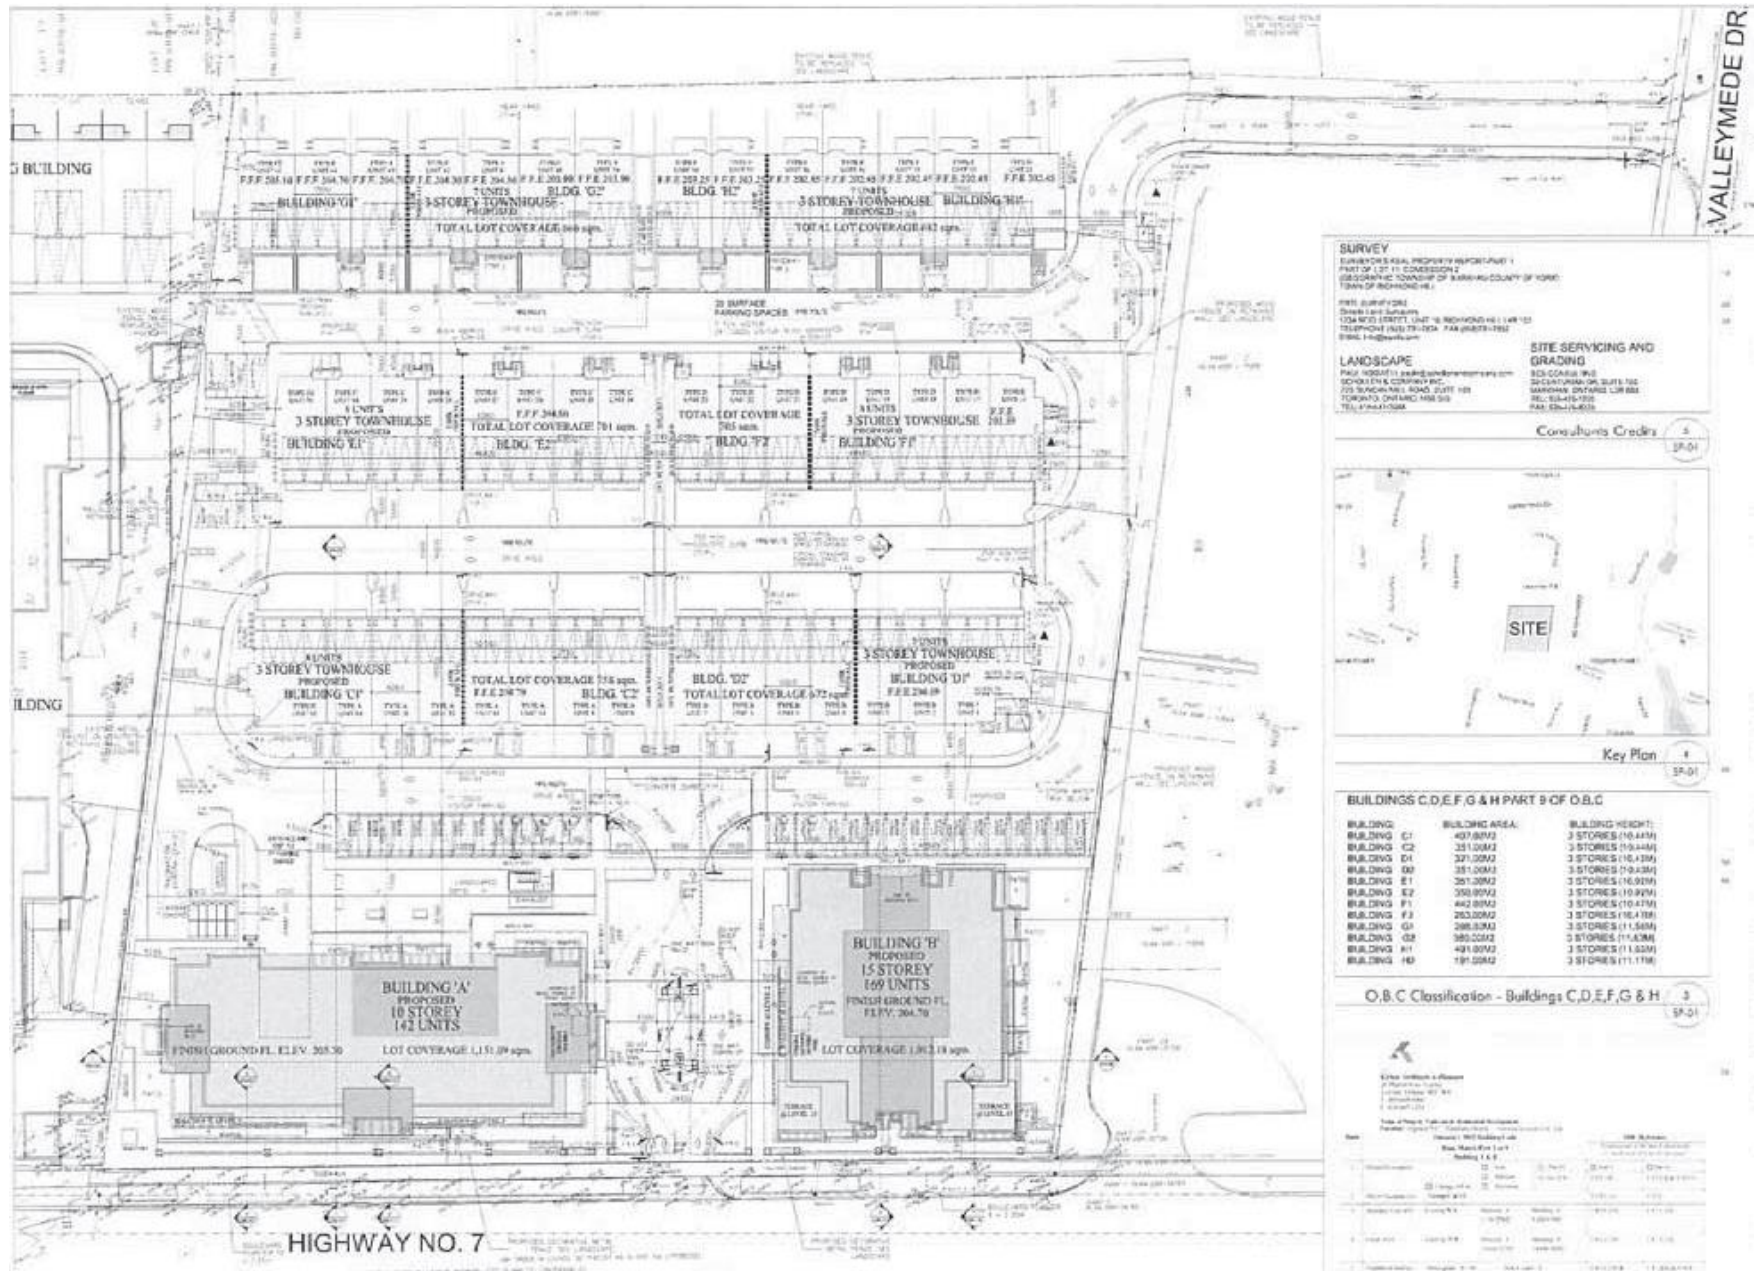

BLOCK 27

FILE No. D05-19001

**CITY OF RICHMOND HILL
PLANNING AND REGULATORY
SERVICES DEPARTMENT**